

LAA Site Plan - 31/12/17




Site Reference: 128

Former NE Derbyshire District Council Offices, Saltergate, Chesterfield

Legend:

Extent of Brownfield Land

LAA Site Boundary

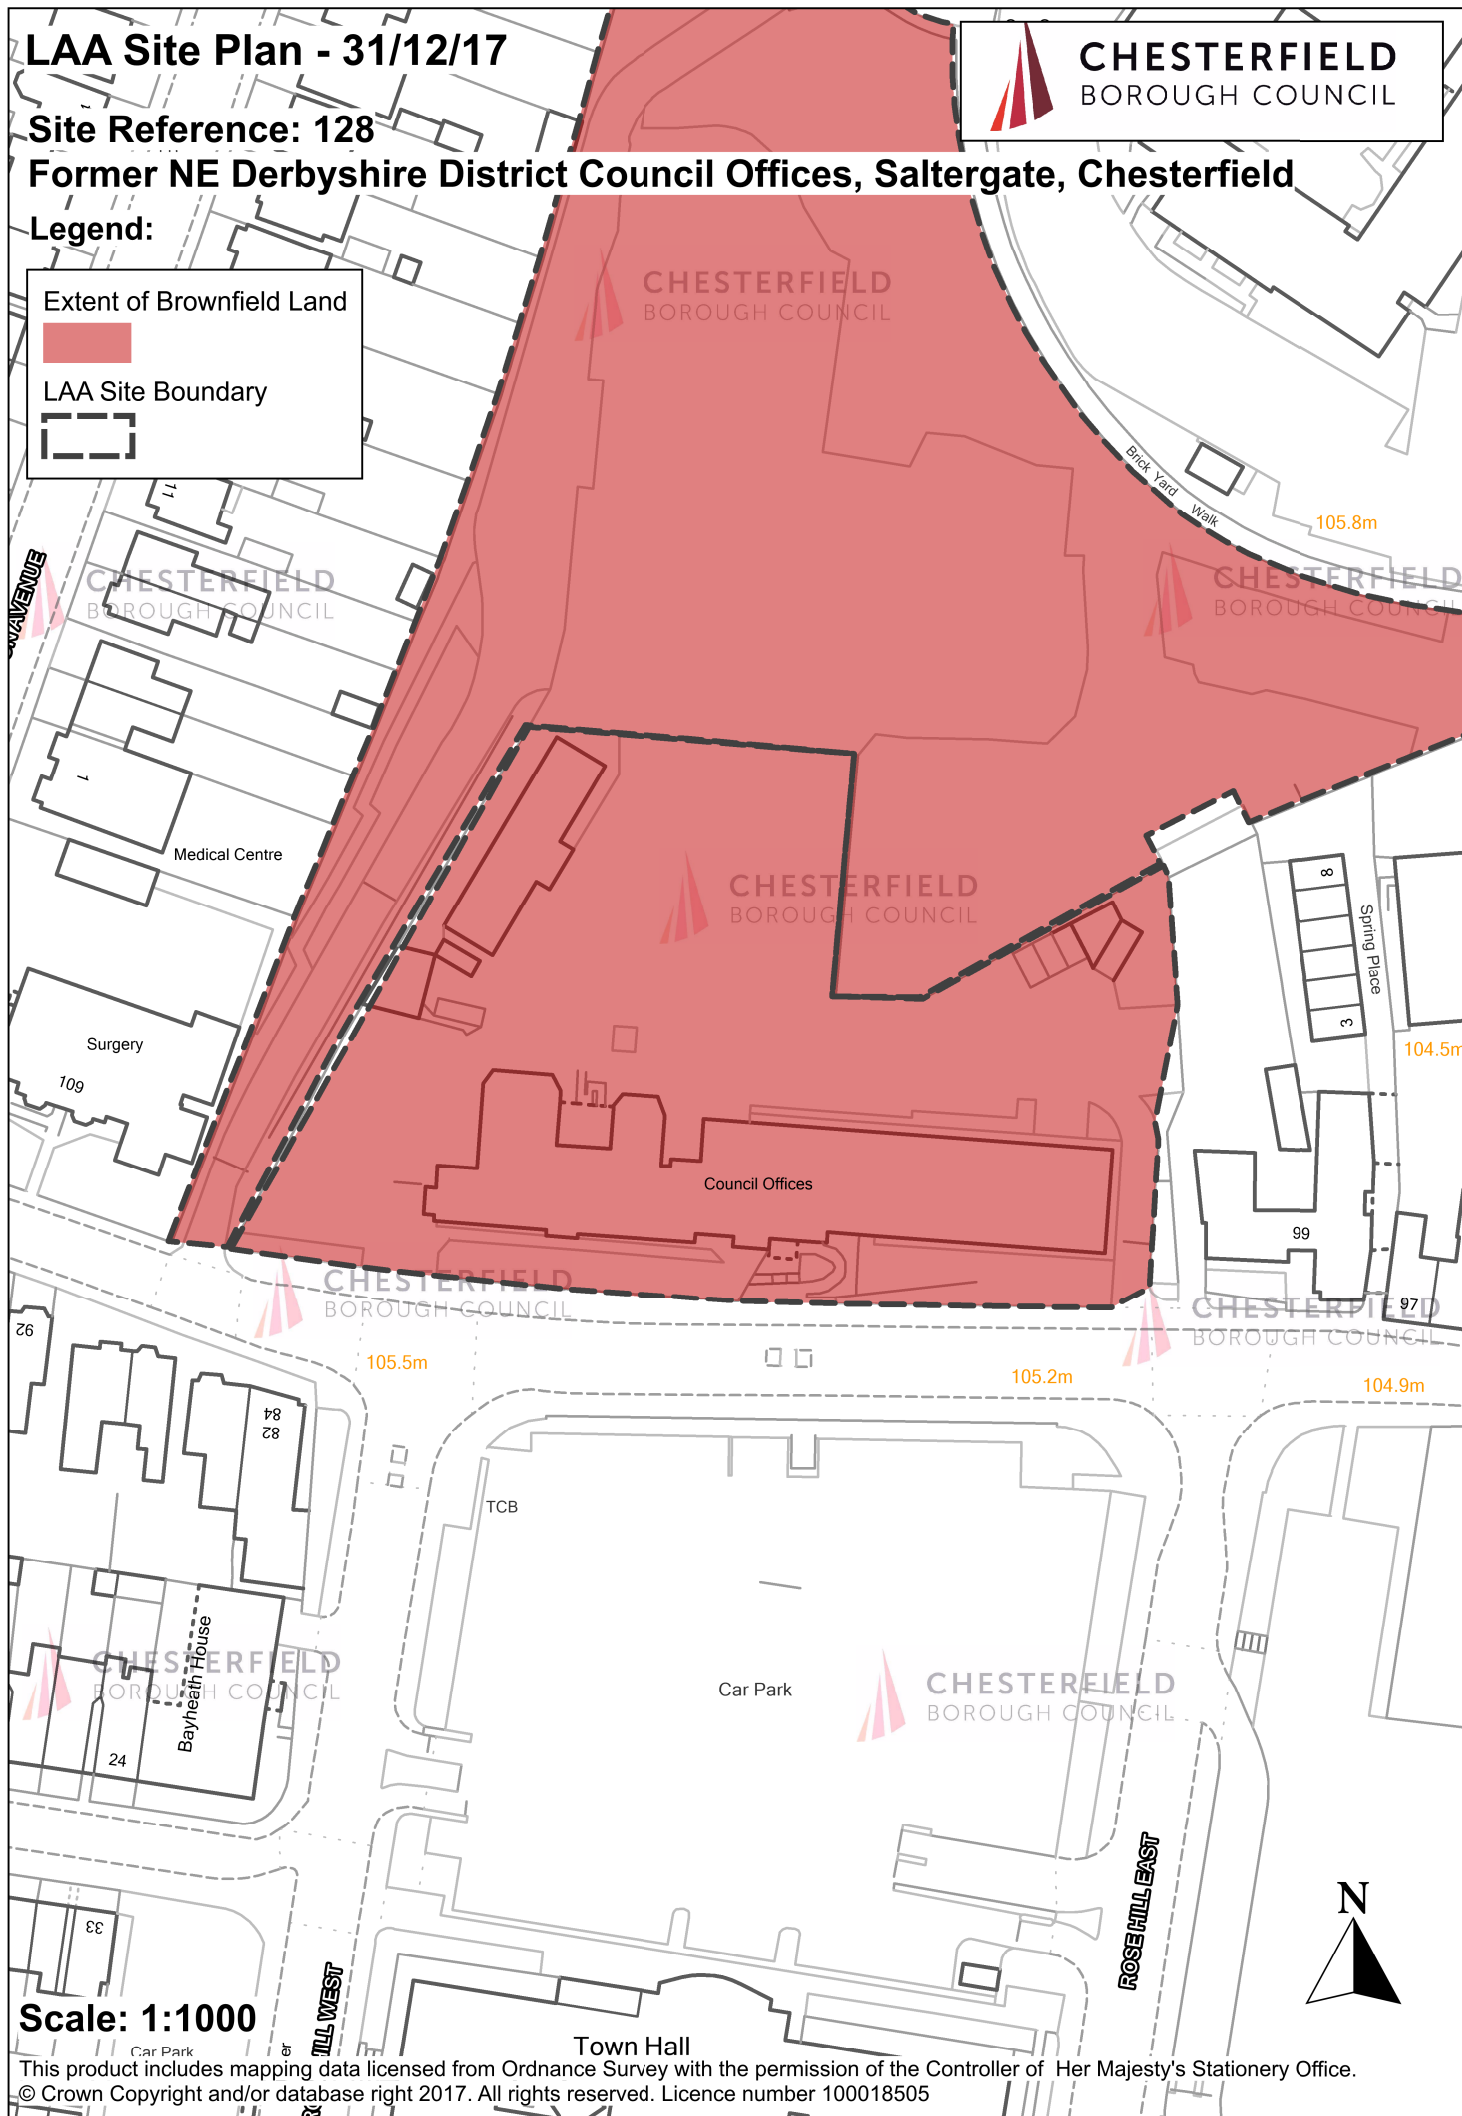

Scale: 1:1000

