

CHESTERFIELD BOROUGH COUNCIL
(OFF STREET) PARKING PLACES
MODIFICATION ORDER 2018

Chesterfield Borough Council in exercise of powers conferred under Section 33 of the Road Traffic Regulation Act, 1984 ("the Act") and of all other enabling powers, and after consultation with the Chief Officer of Police in accordance with Schedule 9 of the Act, hereby makes the following Order:-

1. This Order shall come into operation on the 10th day of May, 2018 (the operative date) and may be cited as "The Chesterfield Borough Council (Off Street) Parking Places Modification Order 2018".
2. The Chesterfield Borough Council (Off Street Parking Places) (Civil Enforcement) Order, 2014 as amended by the Chesterfield Borough Council (Off Street) Parking Places Modification Order 2016 ("the 2014 Order") shall have effect as though:
 - (a) The following parking places, namely **North East Derbyshire District Council Car Park** and **Saltergate Multi-Storey Car Park** from the operative date did not form part of the 2014 Order, its schedules or the plans attached to it.
 - (b) The parking place specified in Schedule 1 to this Order, namely **Park Road, Market Place, New Square and Low Pavement** and shown on the plan marked **Market Place, New Square and Low Pavements** attached to this Order, shall from the operative date be subject to the provisions contained in the 2014 Order and its schedules as amended by this order.
 - (c) The parking place specified in Schedule 1 to this Order, namely **St Helen's Street** and shown on the plan marked **St. Helen's Street** attached to this Order, shall from the operative date be subject to the provisions contained in the 2014 Order and its schedules as amended by this order.
 - (d) The parking place specified in Schedule 1 to this Order, namely **Wardgate Way Shops (rear access)** and shown on the plan marked **Wardgate Way Shops (rear access)** attached to this Order, shall from the operative date be subject to the provisions contained in the 2014 Order and its schedules as amended by this order.
 - (e) Schedule 1 of the 2014 Order is amended by the provisions of Schedule 2 to this Order in respect of the parking places referred to in that Schedule.
 - (f) The Scale of Charges in Schedule 3 of the 2014 Order (as varied from time to time by the Council in accordance with Section 35 of the Road Traffic Regulation Act 1984 (as amended) or other relevant statutory provisions) is amended in respect of the parking places known as **New Beetwell Street Multi-Storey Car Park** and **St. Helen's Street** by the addition of the provisions in Schedule 3 to this Order.
 - (g) The plans attached to this Order marked:

- Church Street, Brimington (Adjacent to Doctors Surgery)
- Customer Services Centre (East of)
- Devonshire Street Car Park
- High Street Staveley Car Park
- Hollis Lane Car Park
- Old Ship Lane Car Park
- Rose Hill Car Park
- Soresby Street Car Park
- Spa Lane Car Park
- St Mary's Gate Car Park
- Tapton Lane Car Park
- Tapton Park Car Park

be substituted for the correspondingly marked plans in the 2014 Order.

And the plans attached to this Order marked:

- **Hall Road Car Park** be substituted for the plan marked **Brimington Community Centre** in the 2014 Order
- **Queens Park North Car Park** be substituted for the plan marked **Queens Park Sports Centre – North Car Park** in the 2014 Order
- **Queens Park South Car Park** be substituted for the plan marked **Queens Park Sports Centre – South Car Park** in the 2014 Order

(h) The parking place in Schedule 1 of the 2014 Order named as **Holme Hall Shops** was named as **Wardgate Way** and the plan attached to this Order marked **Wardgate Way Car Park** be substituted for the plan marked **Holme Hall Shops (Off Wardgate Way)** in the 2014 Order.

(i) The parking places in Schedule 1 of the 2014 Order named as:

- **Queens Park Sports Centre – North Car Park** was named as **Queens Park North Car Park**
- **Queens Park Sports Centre – South Car Park** was named as **Queens Park South Car Park**
- **Brimington Community Centre Car Park** was named as **Hall Road Car Park**

3. All other provisions of The Chesterfield Borough Council (Off Street Parking Places) (Civil Enforcement) Order, 1914 (as amended by the Chesterfield Borough Council (Off Street) Parking Places Modification Order 2016) shall remain in full force and effect.

THE COMMON SEAL of the
CHESTERFIELD BOROUGH COUNCIL
was hereunto affixed this 12th day of
April, 2018 in the presence of:-

M. Davey

Mayor/Deputy Mayor

S. Stiles

Authorised Signatory

No. in Seal Book	62631
---------------------	-------

SCHEDULE 1

PARKING PLACES ADDED TO SCHEDULE 1 OF THE 2014 ORDER

The Parking Places under this Order are listed below and shown edged and hatched in red (or shown edged and hatched in blue where indicated) on the corresponding attached plan

1 name of Parking Place	2 position in which vehicle may wait	3 classes of vehicle	4 days of operation of Parking Place	5 hours of operation of Parking Place	6 Charging Days and Charging Hours	7 Maximum period for which vehicles may wait
Park Road, Market Place, New Square and Low Pavement Chesterfield	Waiting is not permitted	Any Vehicle	All Days	All Hours	00:00 hours to 23:59 hours	No parking at any time except for authorised vehicles
St. Helen's Street	Wholly within a Parking Bay	Any Vehicle	All Days	All Hours	09:00 hours to 17:00 hours on Monday to Saturday	Up to 3 hours with no return within 3 hours
Wardgate Way Shops (rear access)	Waiting is not permitted	Any Vehicle	All Days	All Hours	00:00 hours to 23:59 hours	No parking at any time

SCHEDULE 2

MODIFICATIONS TO TO SCHEDULE 1 OF THE 2014 ORDER

The Parking Places under this Order are listed below and shown edged and hatched in red (or shown edged and hatched in blue where indicated) on the corresponding attached plans

1 name of Parking Place	2 position in which vehicle may wait	3 classes of vehicle	4 days of operation of Parking Place	5 hours of operation of Parking Place	6 Charging Days and Charging Hours	7 Maximum period for which vehicles may wait
Derbyshire Times Car Park, Station Road, Chesterfield	Wholly within a Parking Bay	Motor Car Goods Vehicle	All days	All Hours	08:00 hours to 20:00 hours	No Limit
Hall Road, Brimington, Chesterfield	Wholly within a Parking Bay	Any vehicle	All days	All hours	08:00 hours to 18:00 hours on Monday to Friday	2 hours with no return within 2 hours
Old Ship Lane Parking Place, Chesterfield	Wholly within a Parking Bay	Any Vehicle (excluding a Motor Cycle) displaying both a Disabled Persons Badge and an Disabled Persons' Advance Ticket	All days	All hours	08:00 hours to 20:00 hours on any day	4 hours with no return within 4 hours

1 name of Parking Place	2 position in which vehicle may wait	3 classes of vehicle	4 days of operation of Parking Place	5 hours of operation of Parking Place	6 Charging Days and Charging Hours	7 Maximum period for which vehicles may wait
Queen's Park, South Car Park, Boythorpe Road, Chesterfield	Wholly within a Parking Bay	Motor Car Goods Vehicle	All days	All hours	08:00 hours to 18:00 hours on any day	No limit
Storrs Road, Brampton, Chesterfield	Wholly within a Parking Bay	Any Vehicle	All Days	All Hours	09:00 hours to 17:00 hours Monday to Friday	2 hours with no return within 2 hours

**SCHEDULE 3
ADDITIONS TO SCHEDULE 3 OF THE 2014 ORDER**

SCALE OF CHARGES

Parking Place	Duration		Charge
Edge of Centre Parking			
New Beetwell Street Multi-Storey Car Park	On release from the parking place after any period outside hours of operation of the parking place		£50.00 release fee (in addition to any other Charge due)
St. Helen's Street	Monday to Saturday 09:00 hours to 17:00 hours or (if different) such hours as advertised at the car park or on the Council's website		£0.00 £0.00
All the above rates also apply to Disabled Persons' Badge holders			

S. 0112

No. in Scal Book 62631

KLD

LIOTI
(PH)

54

56

Surgery

Car
Park

15.8m

Ward Bdy
CR

CHURCH STREET, BRIMINGTON (ADJACENT TO DOCTOR'S SURGERY)

Reproduced from the Ordnance Survey mapping with the permission of the Controller of Her Majesty's Stationery Office; (c) Crown Copyright. Unauthorised reproduction infringes Crown Copyright and may lead to prosecution or civil proceedings. Chesterfield Borough Council Licence No. 100018505 (2004)




CHESTERFIELD BOROUGH COUNCIL (OFF-STREET) PARKING PLACES MODIFICATION ORDER 2018

GRID REF:	440349, 373476	POSTCODE:	S43 1JG
DATE :	02/2018	SCALE :	NOT TO SCALE

S. Oliver

No. in
Sqaal Book 62631

M.D

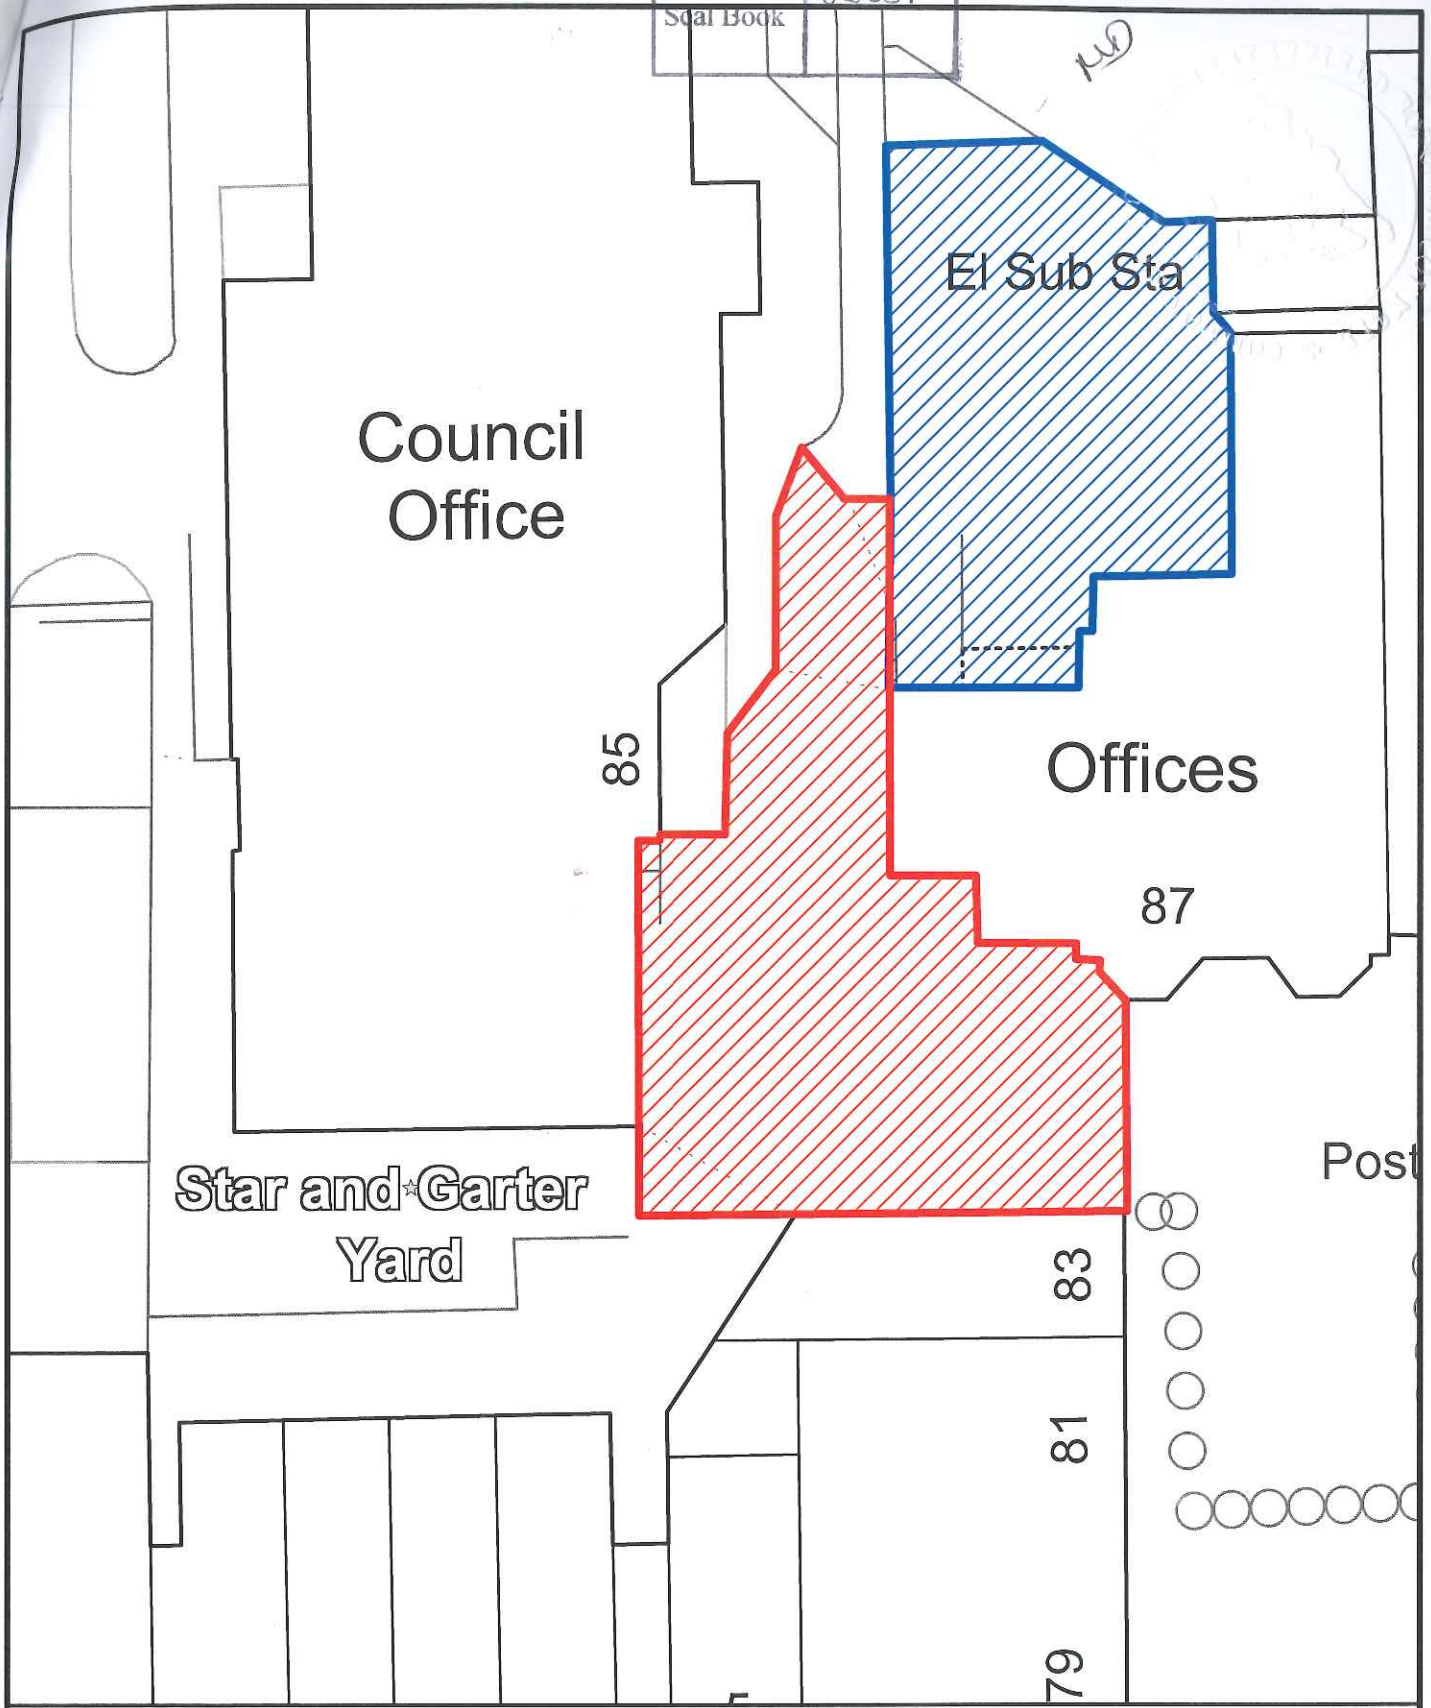

CUSTOMER SERVICE CENTRE (EAST OF)

Reproduced from the Ordnance Survey mapping with the permission of the Controller of Her Majesty's Stationery Office; (c) Crown Copyright. Unauthorised reproduction infringes Crown Copyright and may lead to prosecution or civil proceedings. Chesterfield Borough Council Licence No. 100018505 (2004)




CHESTERFIELD BOROUGH COUNCIL (OFF-STREET) PARKING PLACES MODIFICATION ORDER 2018

GRID REF:	437910, 371218	POSTCODE:	S40 1LW
DATE :	02/2018	SCALE :	NOT TO SCALE

S.01120

No. in	62631
Scale Book	
	4

M/D

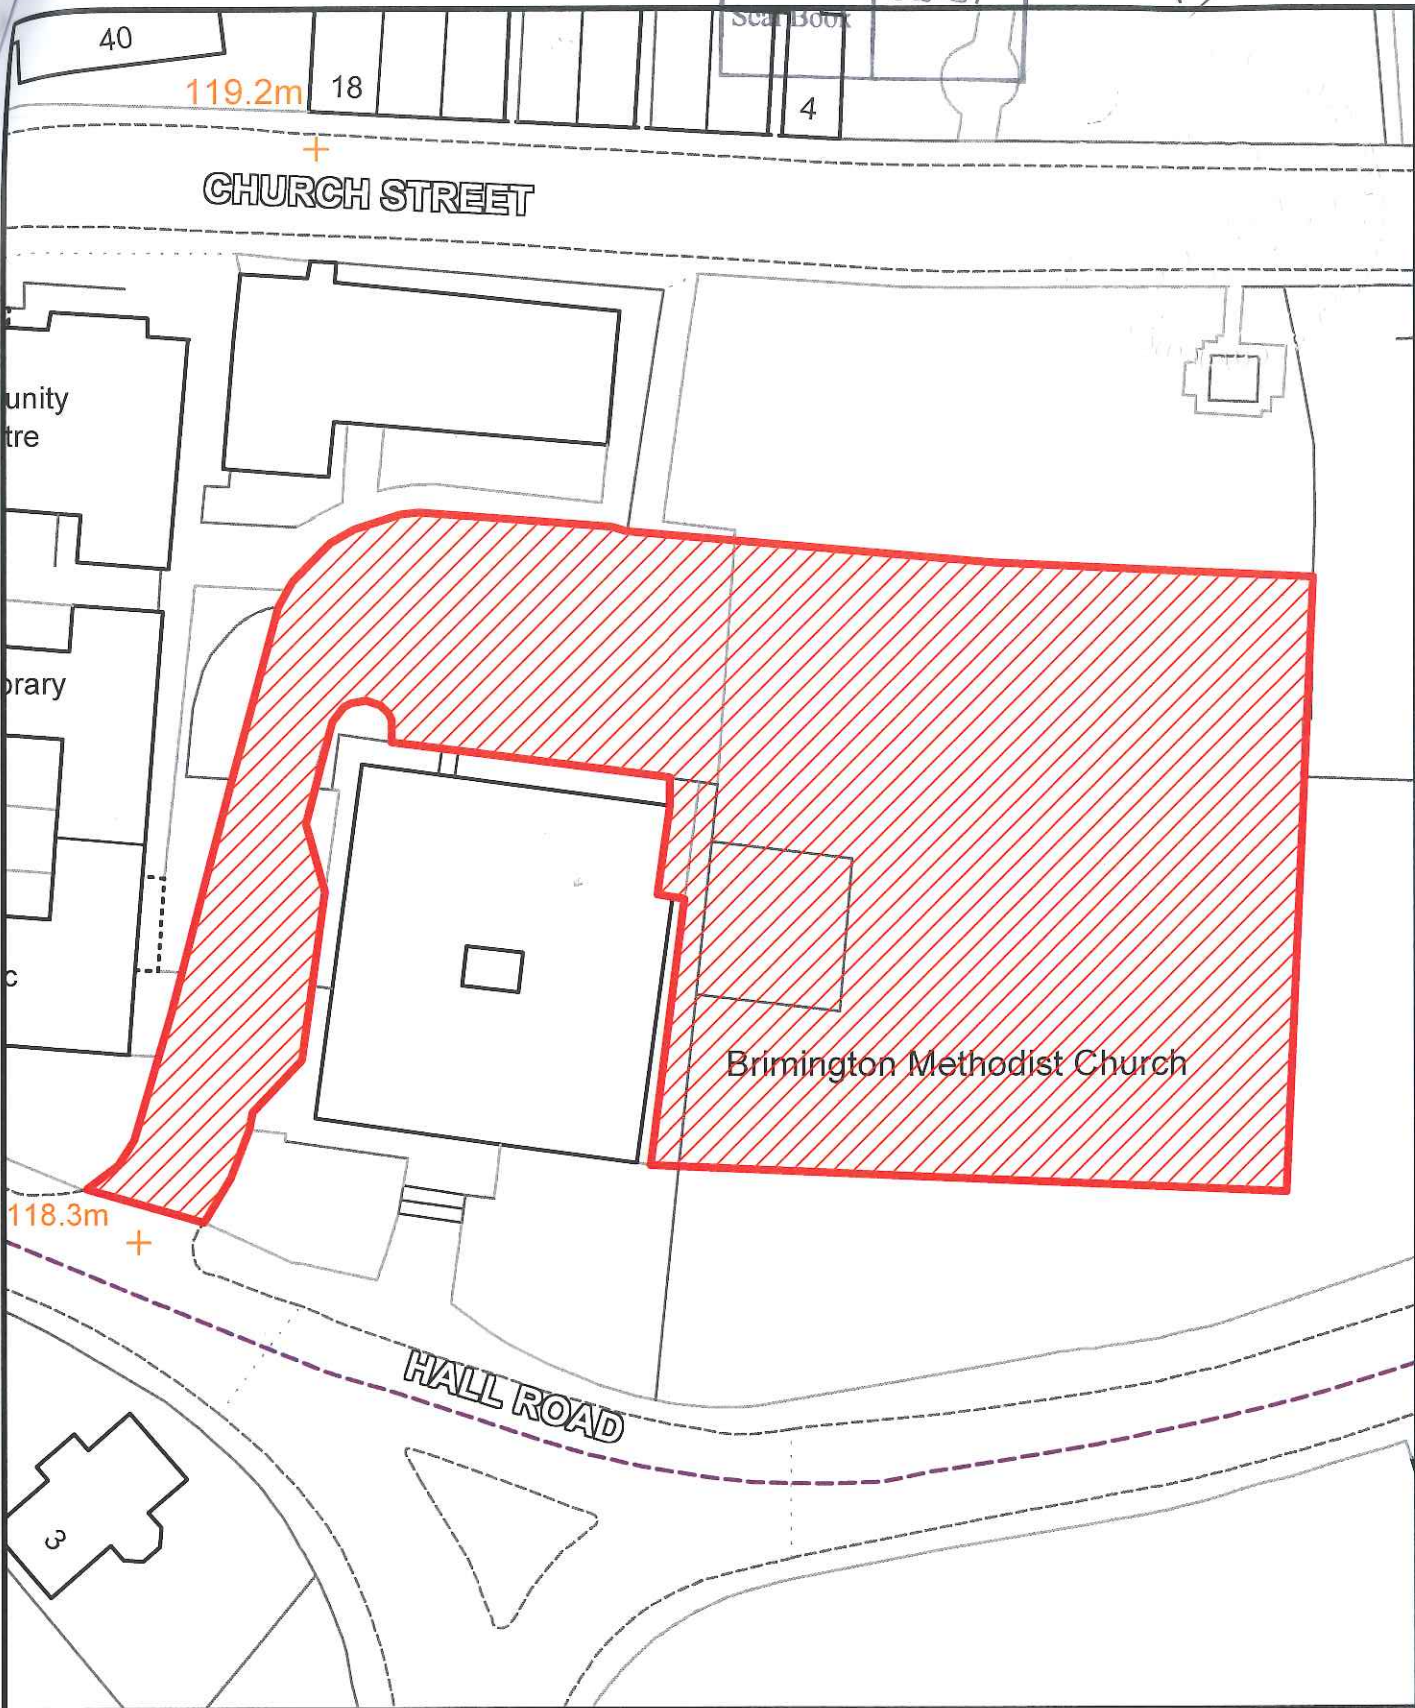

HALL ROAD CAR PARK

Reproduced from the Ordnance Survey mapping with the permission of the Controller of Her Majesty's Stationery Office; (c) Crown Copyright. Unauthorised reproduction infringes Crown Copyright and may lead to prosecution or civil proceedings. Chesterfield Borough Council Licence No. 100018505 (2004)

	CHESTERFIELD BOROUGH COUNCIL (OFF-STREET) PARKING PLACES MODIFICATION ORDER 2018			
	GRID REF:	440405, 373463	POSTCODE:	S41 1JG
	DATE :	03/2018	SCALE :	NOT TO SCALE

S. OH 22

No. in Scal Book 62631



HIGH STREET STAVELEY CAR PARK

Reproduced from the Ordnance Survey mapping with the permission of the Controller of Her Majesty's Stationery Office; (c)Crown Copyright. Unauthorised reproduction infringes Crown Copyright and may lead to prosecution or civil proceedings. Chesterfield Borough Council Licence No. 100018505 (2004)




CHESTERFIELD BOROUGH COUNCIL (OFF-STREET) PARKING PLACES MODIFICATION ORDER 2018

GRID REF:	443331, 374662	POSTCODE:	S43 3UY
DATE :	03/2018	SCALE :	NOT TO SCALE

S. 01128

No. in	62631
Seal Book	

M4

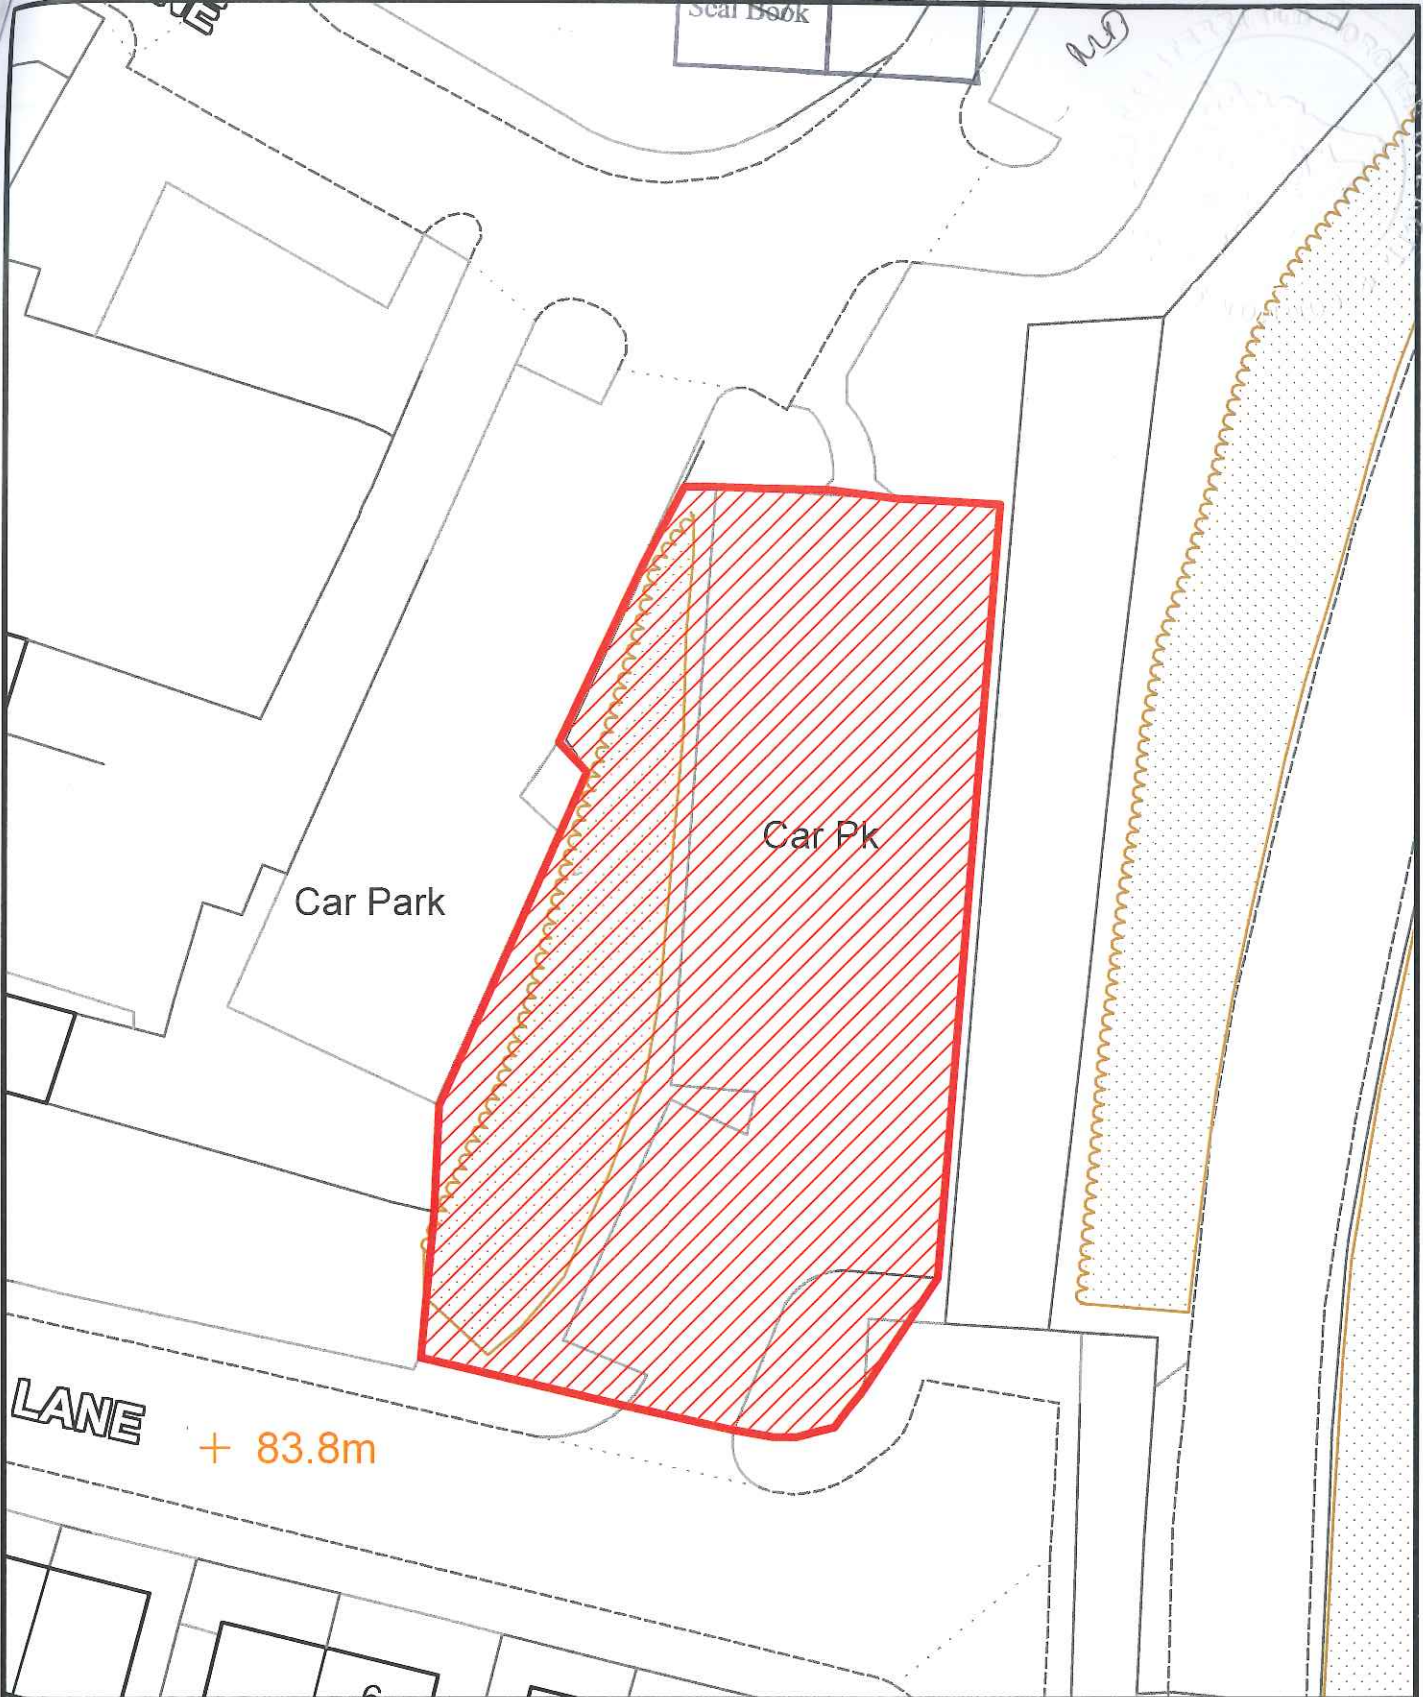

HOLLIS LANE CAR PARK

Reproduced from the Ordnance Survey mapping with the permission of the Controller of Her Majesty's Stationery Office; (c) Crown Copyright. Unauthorised reproduction infringes Crown Copyright and may lead to prosecution or civil proceedings. Chesterfield Borough Council Licence No. 100018505 (2004)



CHESTERFIELD BOROUGH COUNCIL (OFF-STREET) PARKING PLACES MODIFICATION ORDER 2018

GRID REF:	438607, 371003	POSTCODE:	S41 7RA
DATE :	03/2018	SCALE :	NOT TO SCALE

S. Olive

No. in Scal Book 62631


MD

53

37

39

OLD SHIP LANE

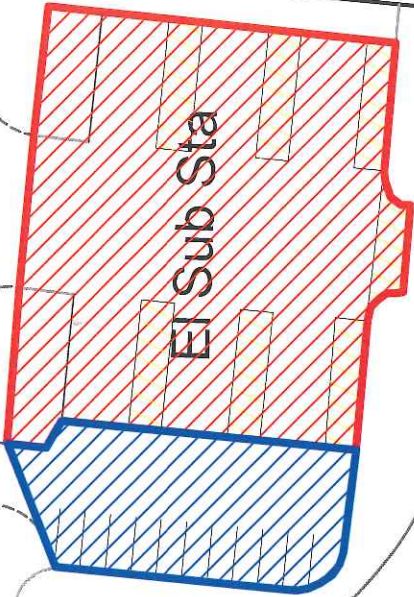

+ 88.4

OLD SHIP LANE CAR PARK

Reproduced from the Ordnance Survey mapping with the permission of the Controller of Her Majesty's Stationery Office; (c) Crown Copyright. Unauthorised reproduction infringes Crown Copyright and may lead to prosecution or civil proceedings. Chesterfield Borough Council Licence No. 100018505 (2004)

CHESTERFIELD BOROUGH COUNCIL (OFF-STREET) PARKING PLACES MODIFICATION ORDER 2018




GRID REF:	438495, 370976	POSTCODE:	S41 7TH
DATE :	03/2018	SCALE :	NOT TO SCALE

S. Oliver


No. in Seal Book 62631

MD

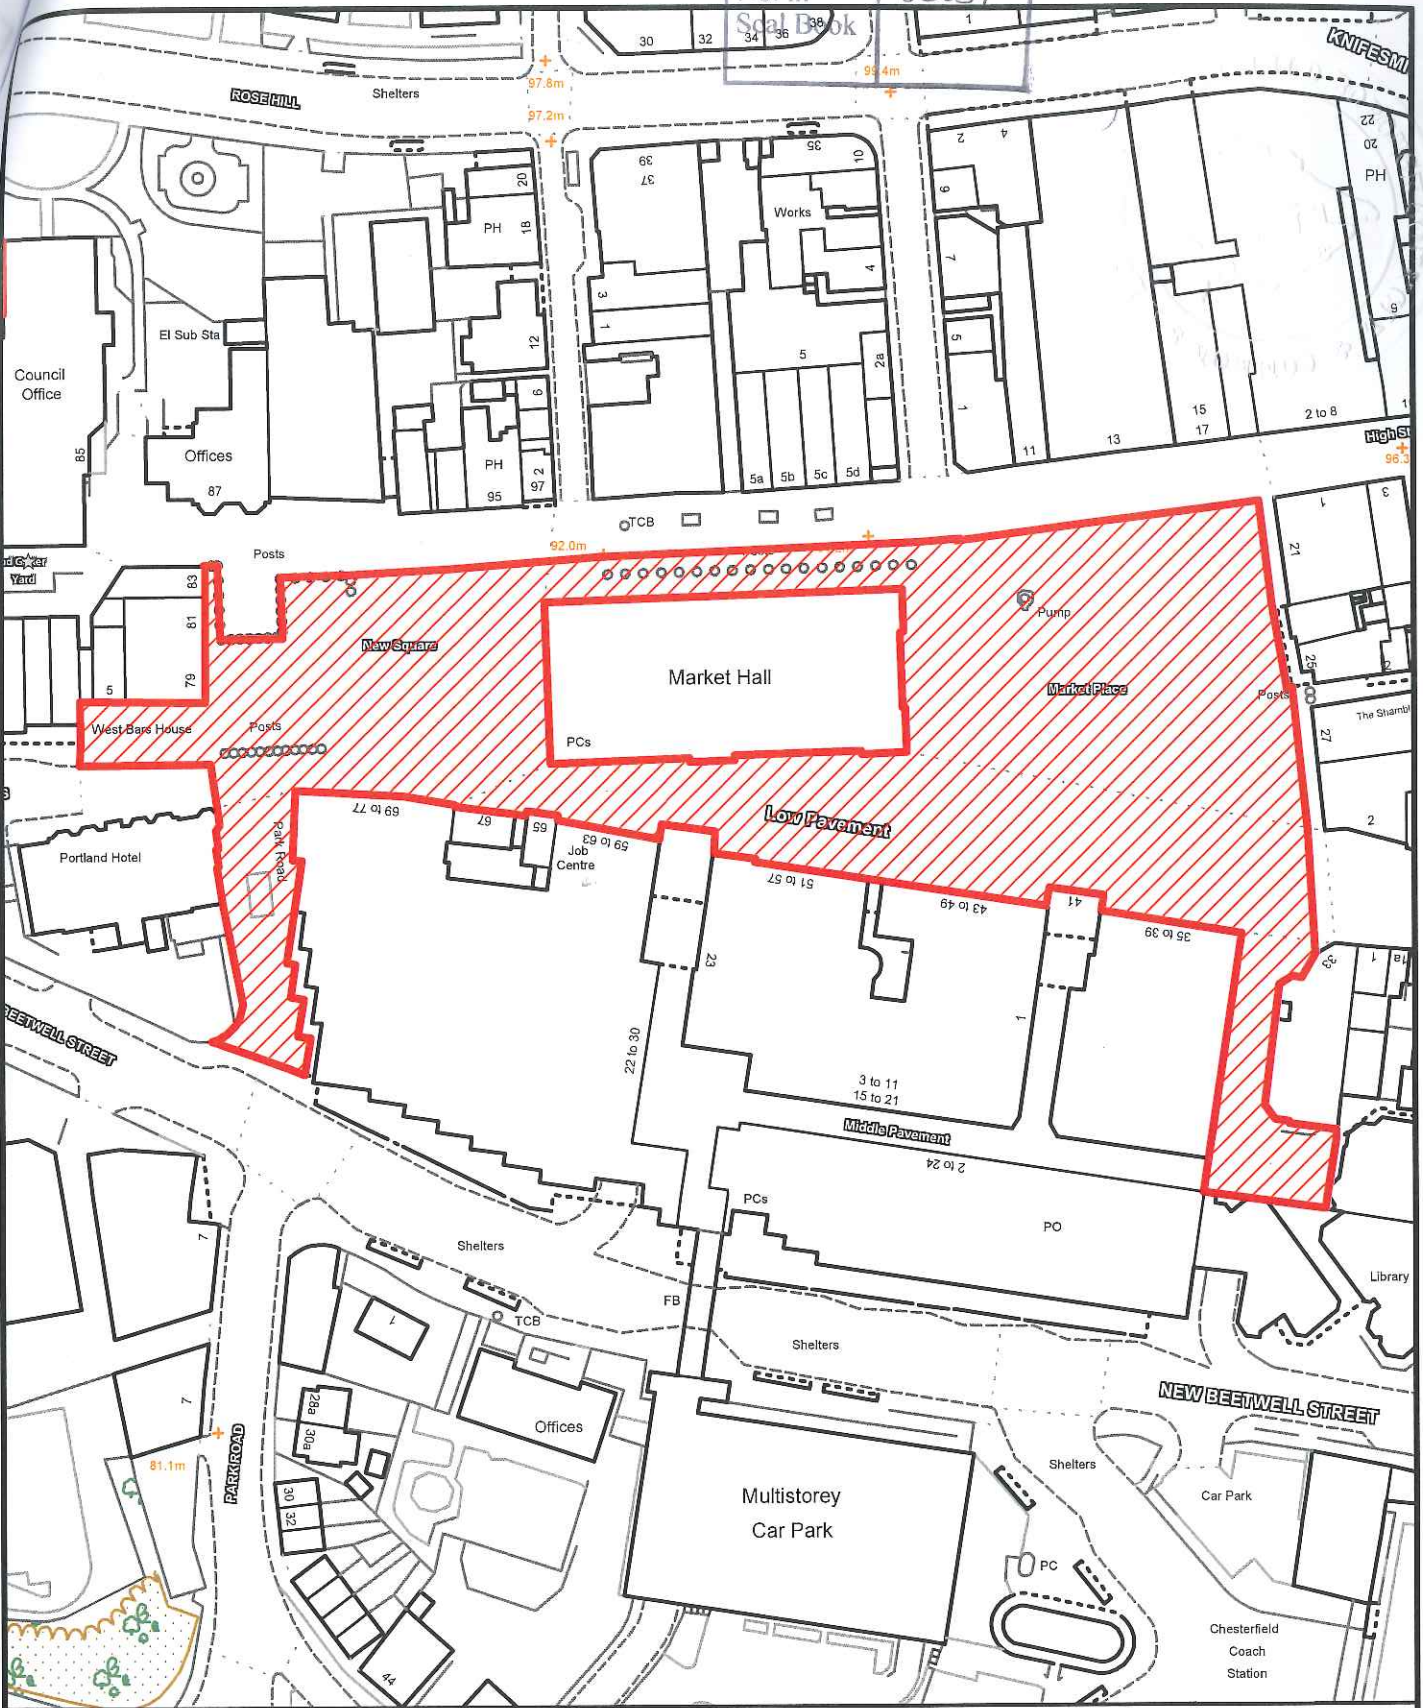

PARK ROAD, MARKET PLACE, NEW SQUARE AND LOW PAVEMENTS


Reproduced from the Ordnance Survey mapping with the permission of the Controller of Her Majesty's Stationery Office; (c) Crown Copyright. Unauthorised reproduction infringes Crown Copyright and may lead to prosecution or civil proceedings. Chesterfield Borough Council Licence No. 100018505 (2004)

	CHESTERFIELD BOROUGH COUNCIL (OFF-STREET) PARKING PLACES MODIFICATION ORDER 2018			
	GRID REF:	438184, 371086	POSTCODE:	S40 1AR
	DATE :	03/2018	SCALE :	NOT TO SCALE

S. O. H. 2

No. in Seal Book 62631

14

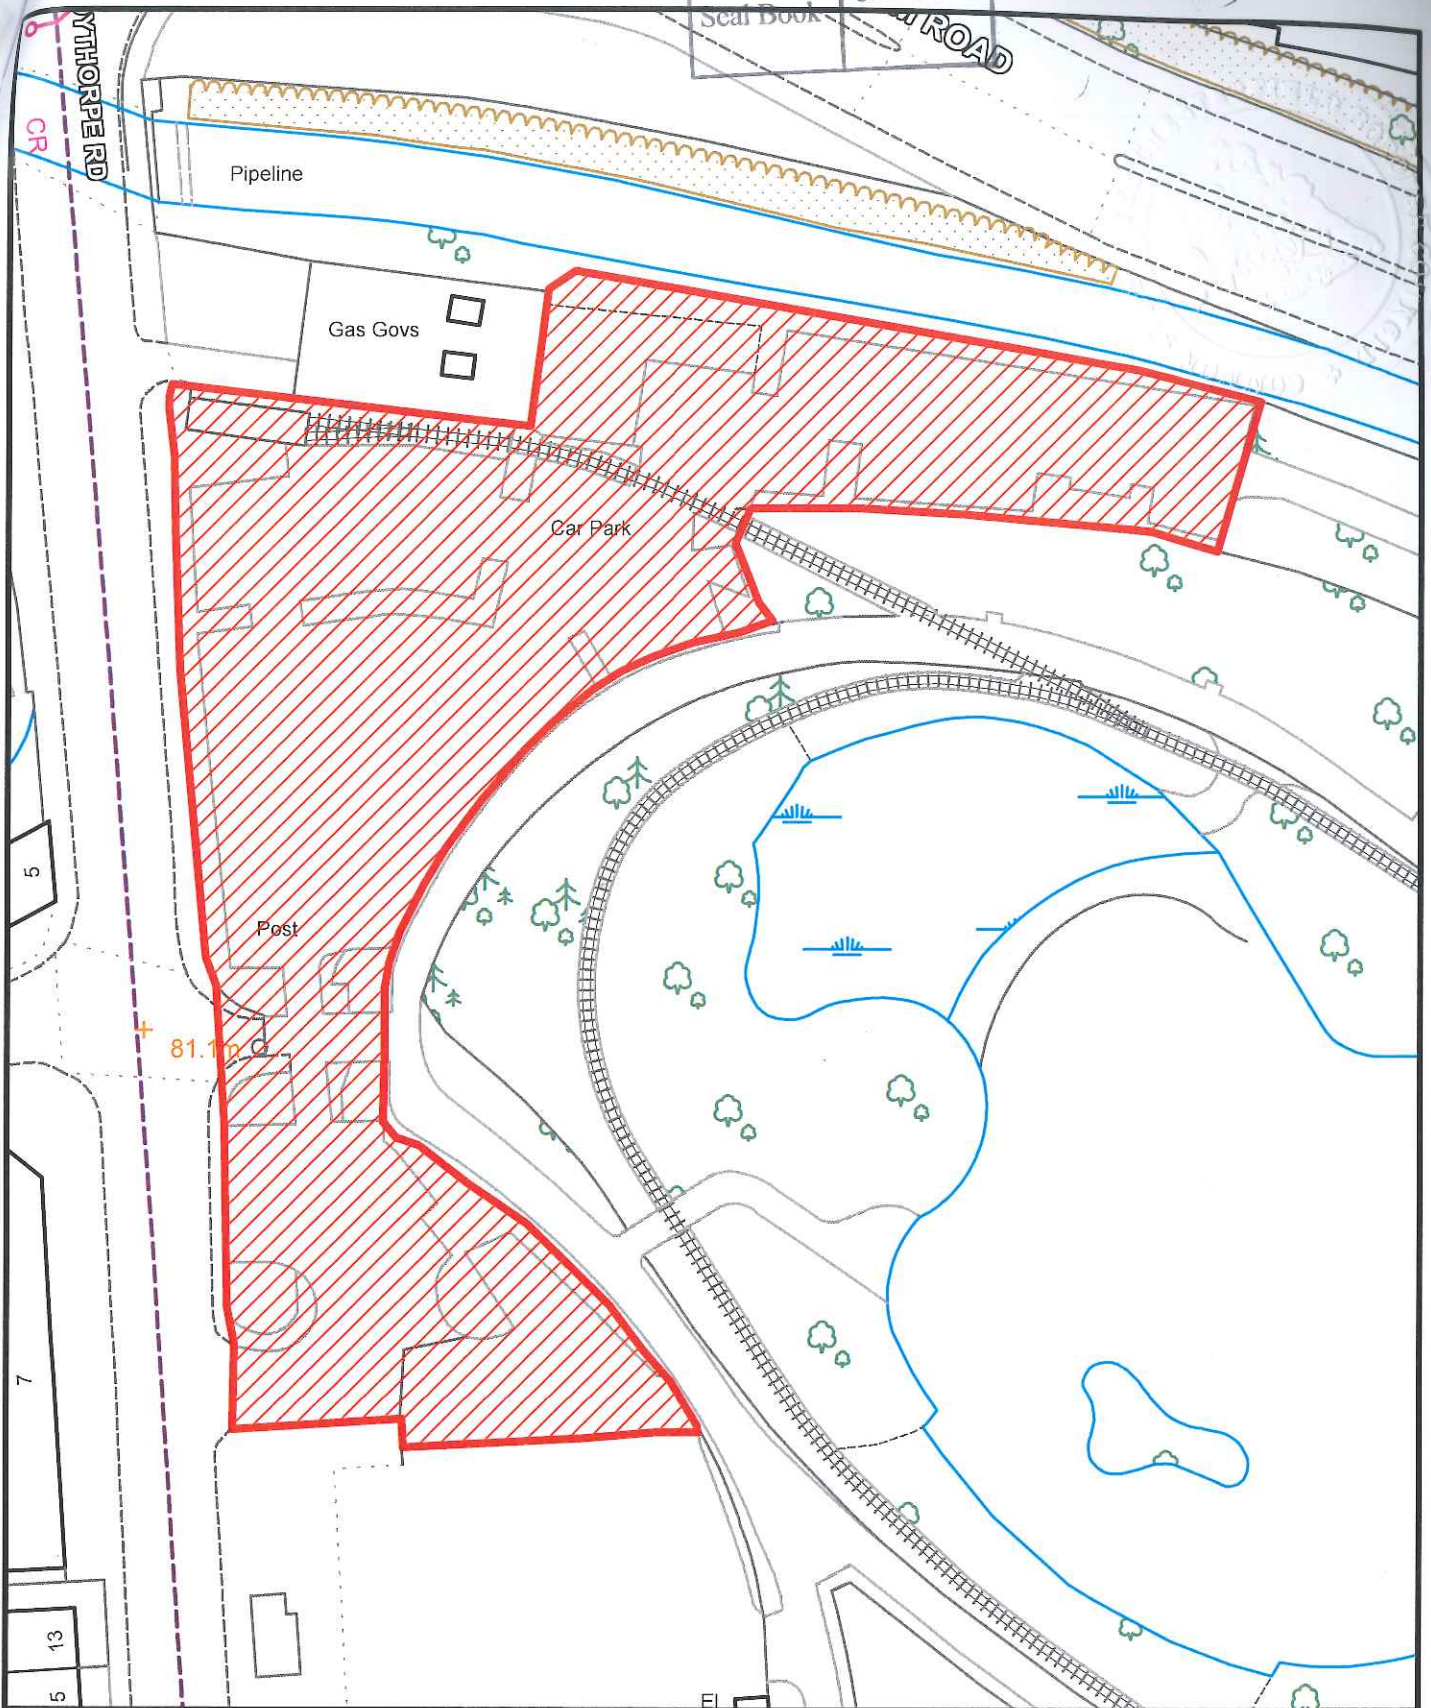

QUEEN'S PARK NORTH CAR PARK

Reproduced from the Ordnance Survey mapping with the permission of the Controller of Her Majesty's Stationery Office; (c) Crown Copyright. Unauthorised reproduction infringes Crown Copyright and may lead to prosecution or civil proceedings. Chesterfield Borough Council Licence No. 100018505 (2004)



CHESTERFIELD BOROUGH COUNCIL (OFF-STREET) PARKING PLACES MODIFICATION ORDER 2018

GRID REF:	437707, 370941	POSTCODE:	S40 2ND
DATE :	03/2018	SCALE :	NOT TO SCALE

S. Oliver

No in Seal Book

62631

85.6m

BOYTHORPE ROAD

ED & Ward Bdy
CR

Car Park

Sports Court

QUEEN'S PARK SOUTH CAR PARK

Reproduced from the Ordnance Survey mapping with the permission of the Controller of Her Majesty's Stationery Office; (c) Crown Copyright. Unauthorised reproduction infringes Crown Copyright and may lead to prosecution or civil proceedings. Chesterfield Borough Council Licence No. 100018505 (2004)



CHESTERFIELD BOROUGH COUNCIL (OFF-STREET) PARKING PLACES MODIFICATION ORDER 2018

GRID REF:	437723, 370735	POSTCODE:	S40 2ND
DATE :	03/2018	SCALE :	NOT TO SCALE

S. O'Hara

No. in Seal Book 62631

+ 105.5m

+ 105.2m

TCB

Car Park

Town Hall

ROSE HILL EAST

FB

ROSE HILL CAR PARK

Reproduced from the Ordnance Survey mapping with the permission of the Controller of Her Majesty's Stationery Office; (c) Crown Copyright. Unauthorised reproduction infringes Crown Copyright and may lead to prosecution or civil proceedings. Chesterfield Borough Council Licence No. 100018505 (2004)



CHESTERFIELD BOROUGH COUNCIL (OFF-STREET) PARKING PLACES MODIFICATION ORDER 2018

GRID REF: 438028, 371257

POSTCODE: S40 1LP

DATE: 03/2018


SCALE: NOT TO SCALE

S. Oliver

No. in Seal Book

62631

MS

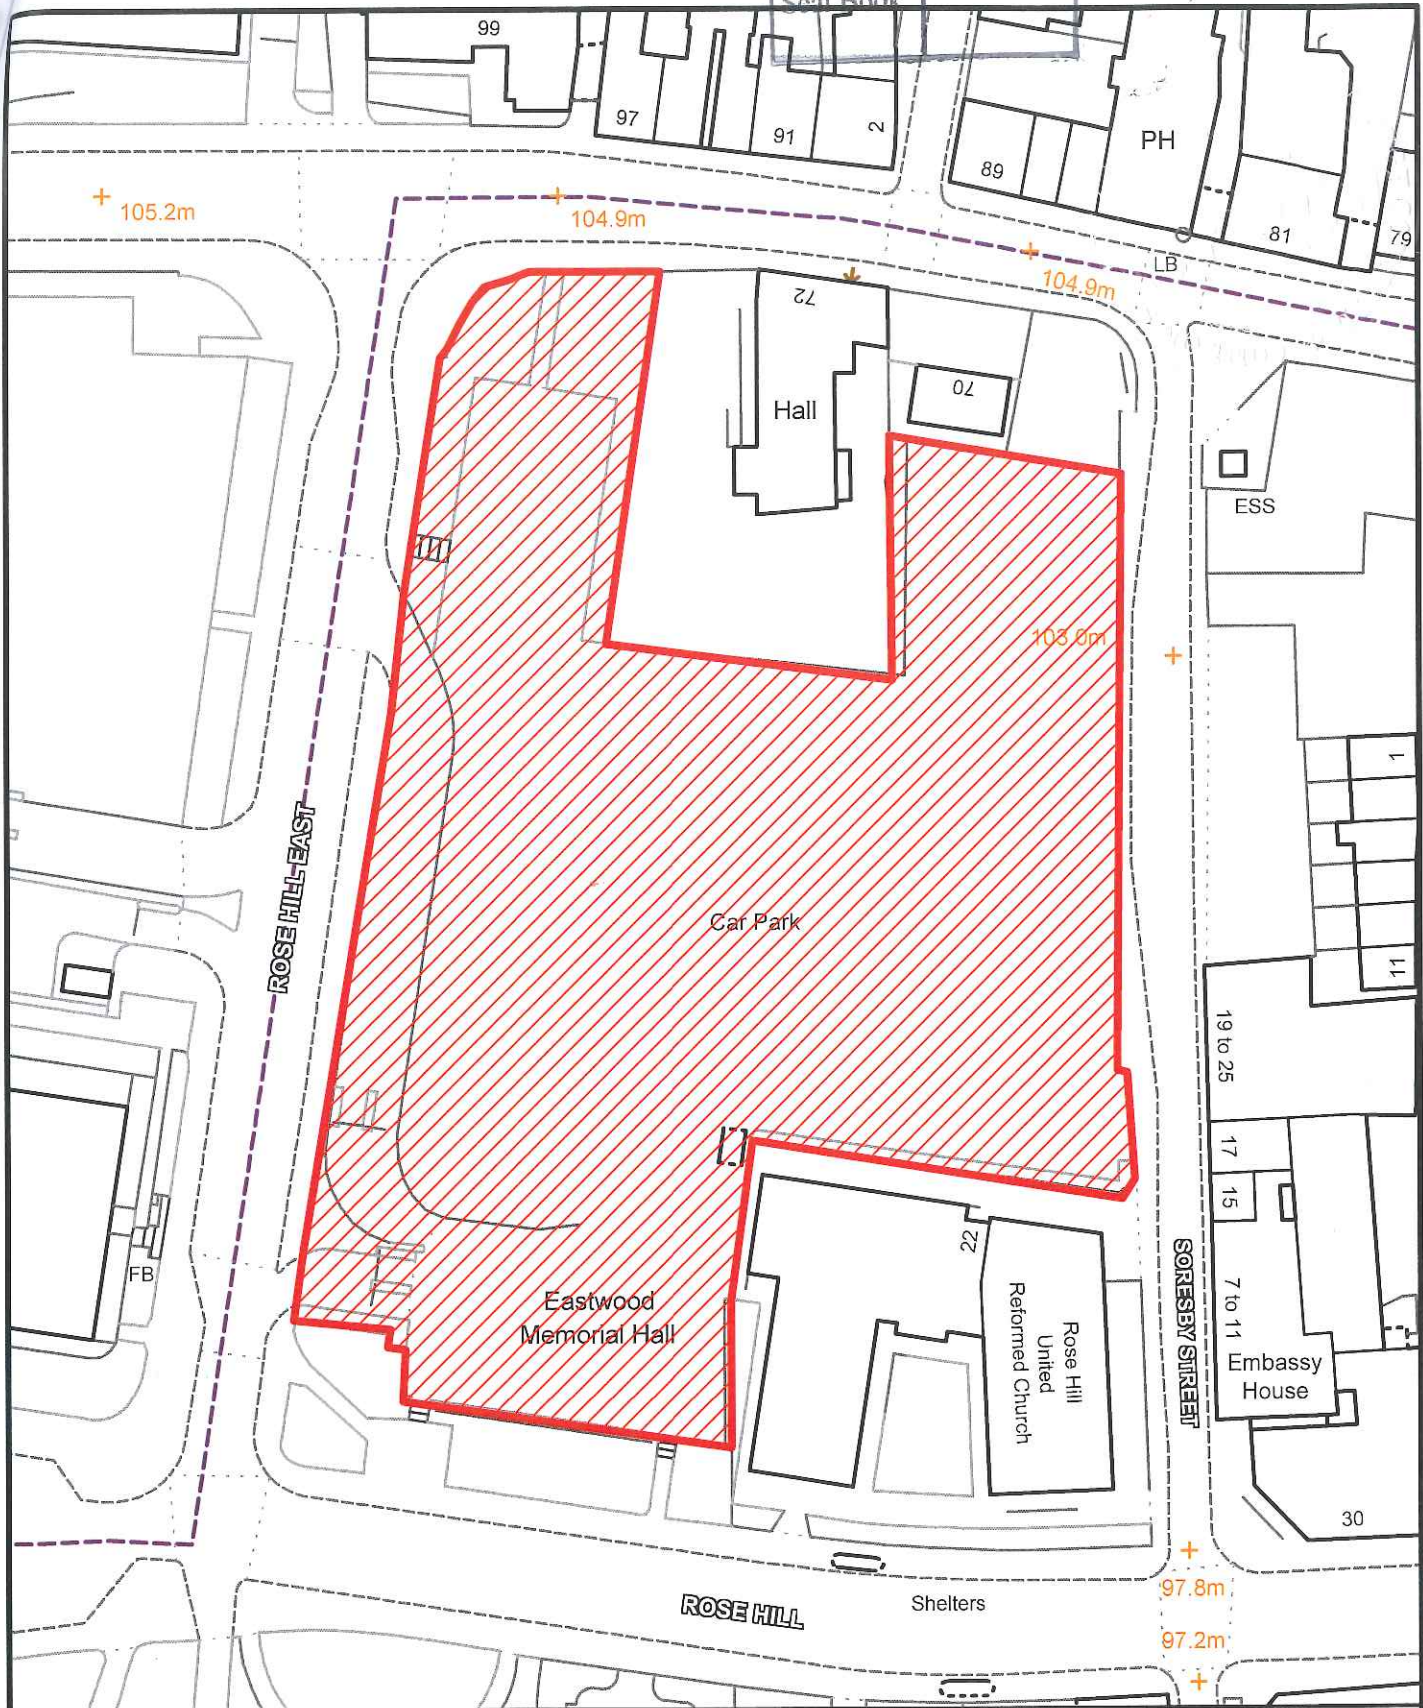

SORESBY STREET CAR PARK

Reproduced from the Ordnance Survey mapping with the permission of the Controller of Her Majesty's Stationery Office; (c)Crown Copyright. Unauthorised reproduction infringes Crown Copyright and may lead to prosecution or civil proceedings. Chesterfield Borough Council Licence No. 100018505 (2004)




CHESTERFIELD BOROUGH COUNCIL (OFF-STREET) PARKING PLACES MODIFICATION ORDER 2018

GRID REF:	438051, 371245	POSTCODE:	S40 1JN
DATE :	03/2018	SCALE :	NOT TO SCALE

S. Other


No. in Seal Book 62631

KWJ

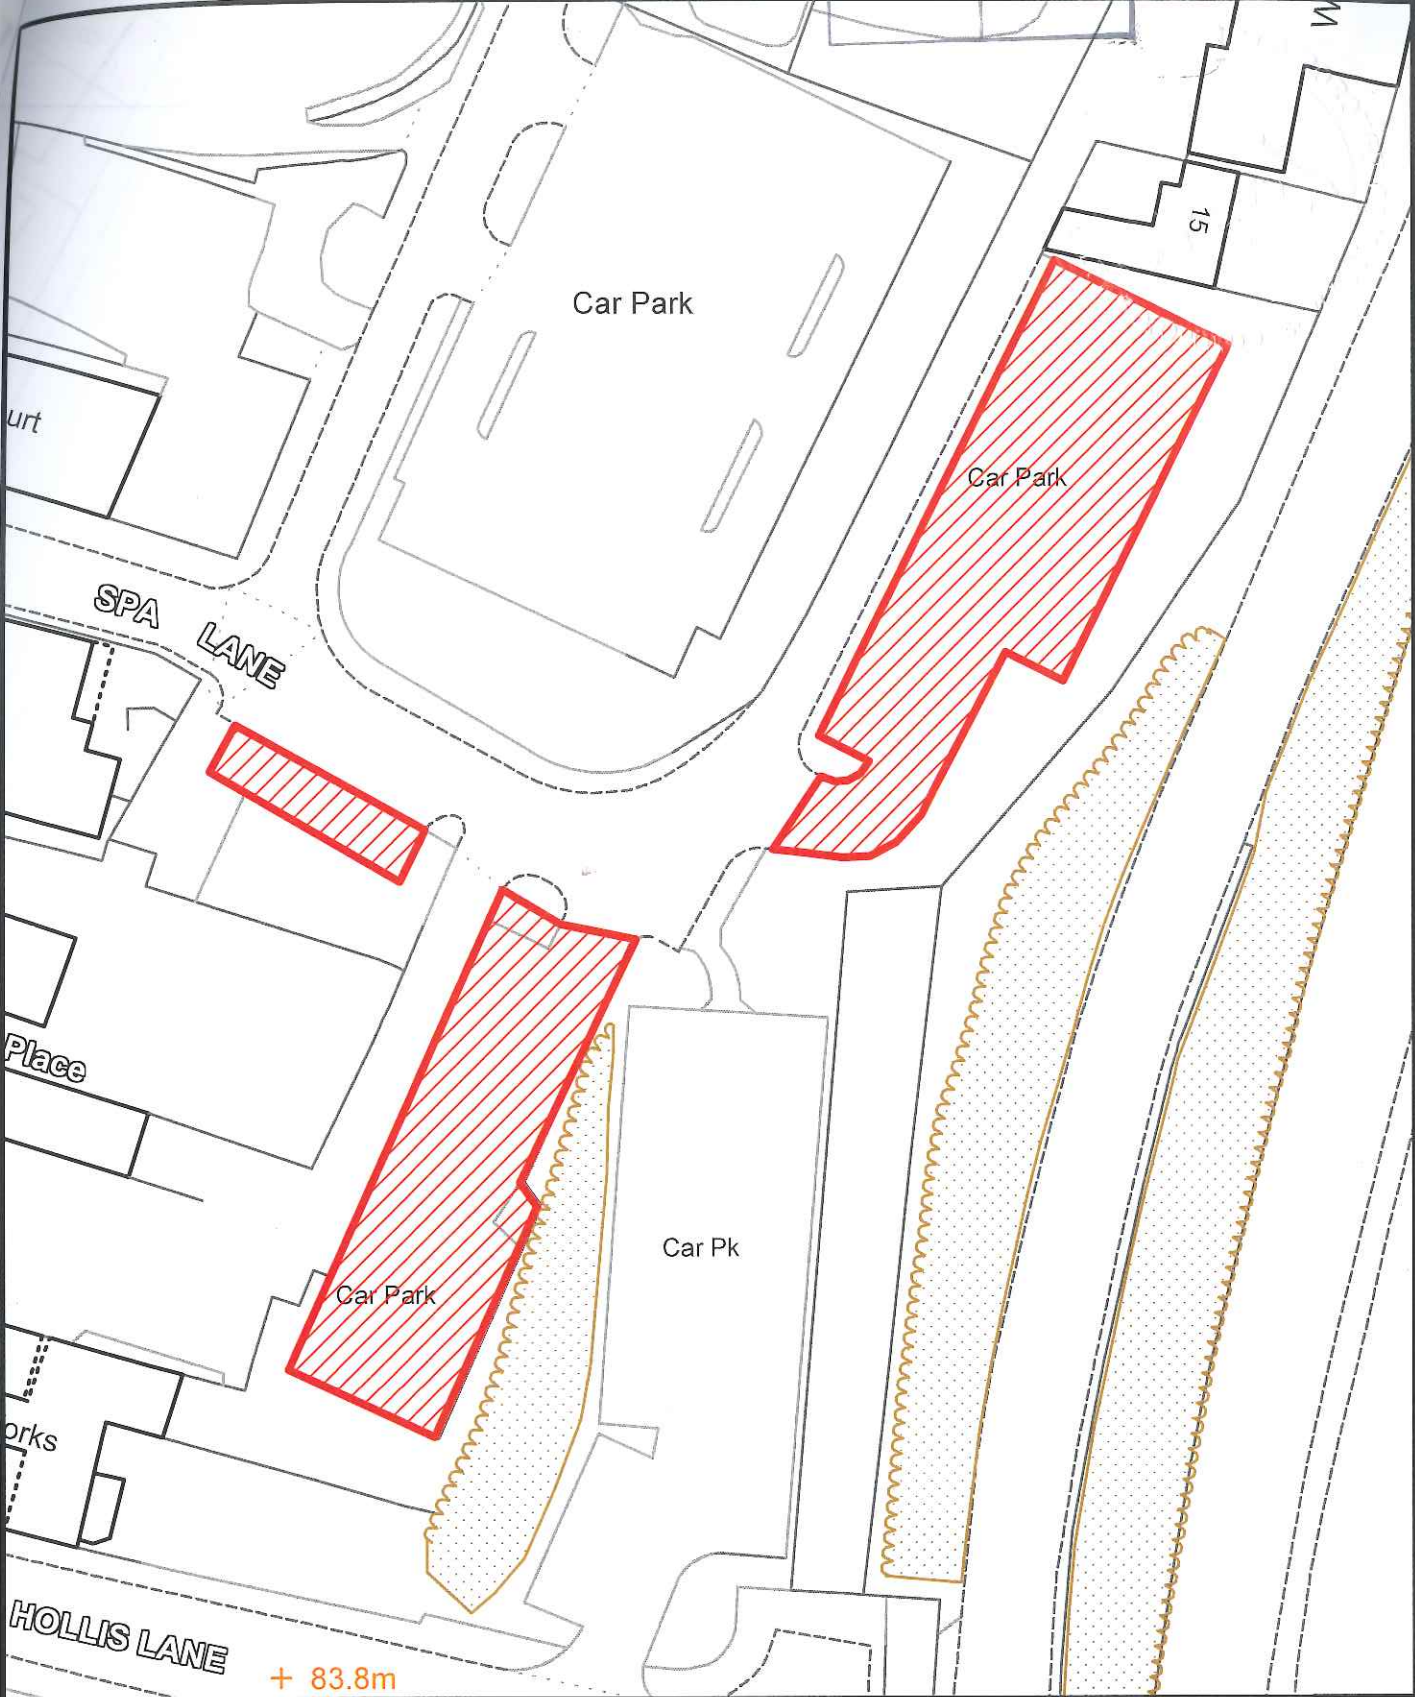

SPA LANE CAR PARK


Reproduced from the Ordnance Survey mapping with the permission of the Controller of Her Majesty's Stationery Office; (c) Crown Copyright. Unauthorised reproduction infringes Crown Copyright and may lead to prosecution or civil proceedings. Chesterfield Borough Council Licence No. 100018505 (2004)

	CHESTERFIELD BOROUGH COUNCIL (OFF-STREET) PARKING PLACES MODIFICATION ORDER 2018			
	GRID REF:	438660, 371030	POSTCODE:	S41 7UX
	DATE :	03/2018	SCALE :	NOT TO SCALE

S:01106

No. in
Scale Book 62631

N19

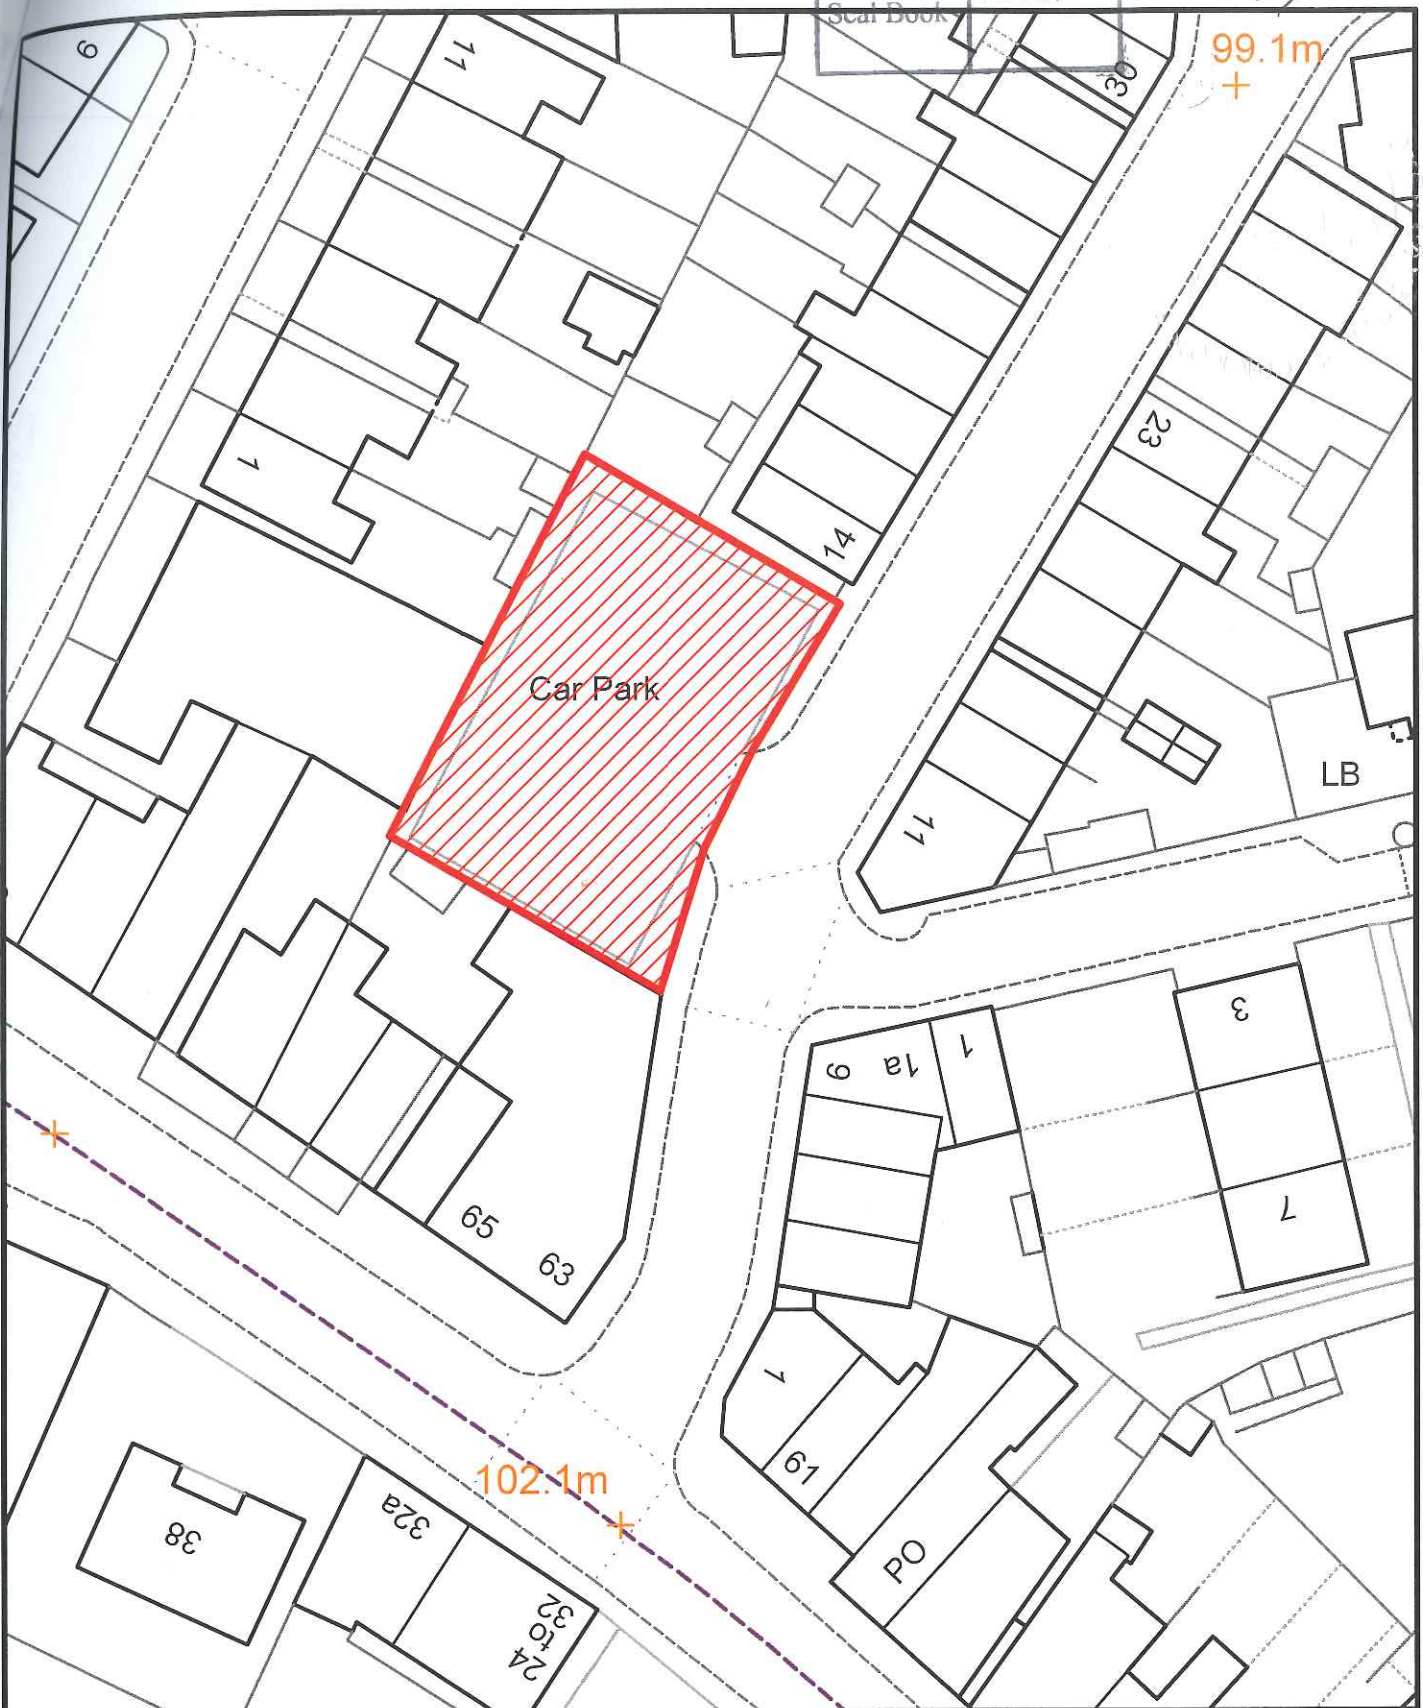

ST HELEN'S STREET CAR PARK

Reproduced from the Ordnance Survey mapping with the permission of the Controller of Her Majesty's Stationery Office; (c)Crown Copyright. Unauthorised reproduction infringes Crown Copyright and may lead to prosecution or civil proceedings. Chesterfield Borough Council Licence No. 100018505 (2004)




CHESTERFIELD BOROUGH COUNCIL (OFF-STREET) PARKING PLACES MODIFICATION ORDER 2018

GRID REF:	438046, 371757	POSTCODE:	S41 7QB
DATE :	03/2018	SCALE :	NOT TO SCALE

S. Otter

No. in
Seal Book 62631

MS

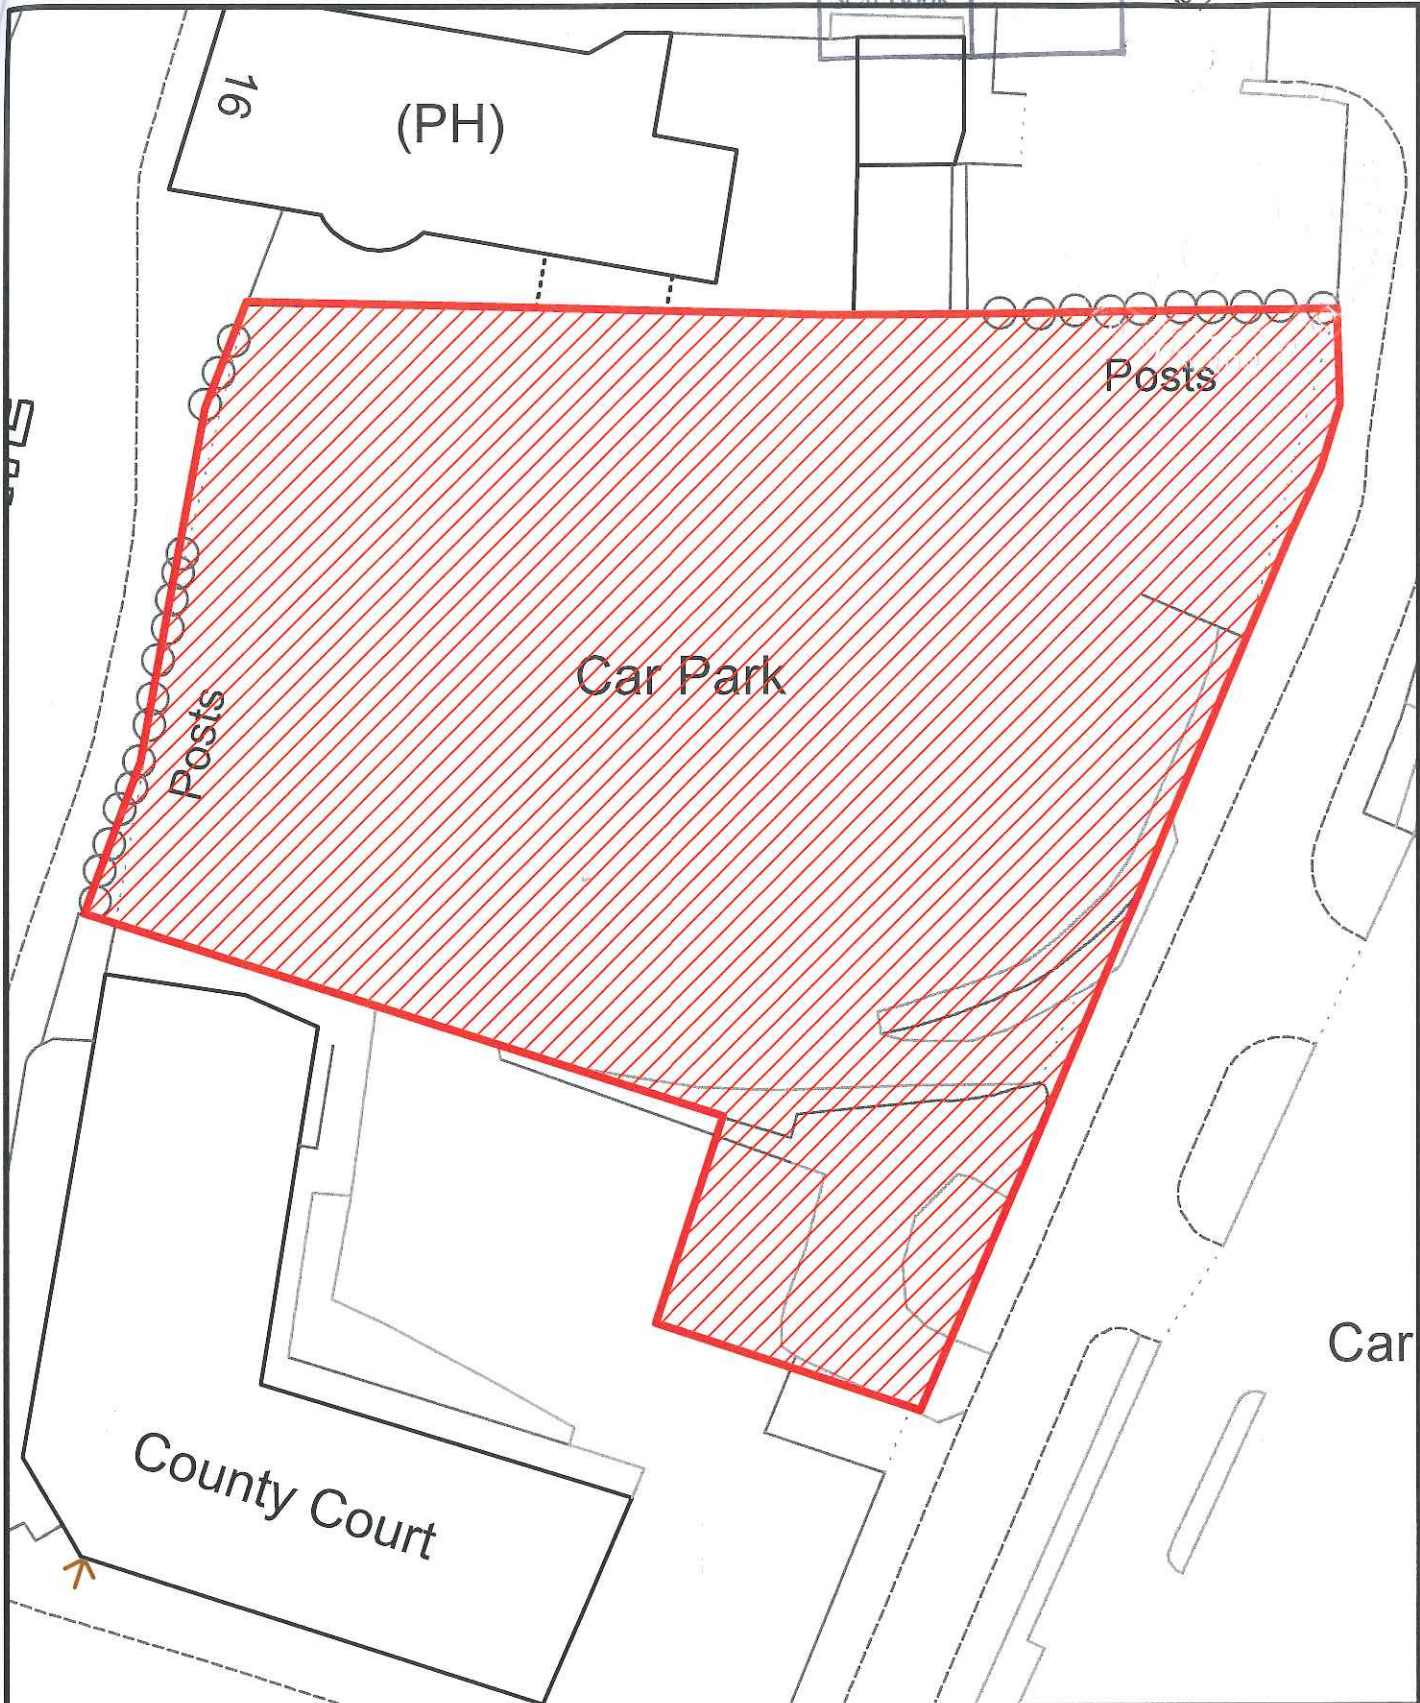

ST MARY'S GATE CAR PARK

Reproduced from the Ordnance Survey mapping with the permission of the Controller of Her Majesty's Stationery Office; (c) Crown Copyright. Unauthorised reproduction infringes Crown Copyright and may lead to prosecution or civil proceedings. Chesterfield Borough Council Licence No. 100018505 (2004)



CHESTERFIELD BOROUGH COUNCIL (OFF-STREET) PARKING PLACES MODIFICATION ORDER 2018

GRID REF:	438571, 371114	POSTCODE:	S41 7TD
DATE :	03/2018	SCALE :	NOT TO SCALE

S. O'Leary


No. in Seal Book 62631

MJ

TAPTON LANE

1 to 19
Townwalk

THEA

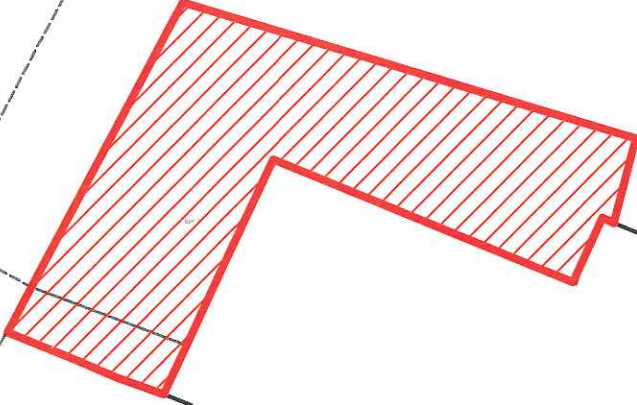

CB

2

4

TAPTON LANE CAR PARK

Reproduced from the Ordnance Survey mapping with the permission of the Controller of Her Majesty's Stationery Office; (c) Crown Copyright. Unauthorised reproduction infringes Crown Copyright and may lead to prosecution or civil proceedings. Chesterfield Borough Council Licence No. 100018505 (2004)




CHESTERFIELD BOROUGH COUNCIL (OFF-STREET) PARKING PLACES MODIFICATION ORDER 2018

GRID REF:	438592, 371266	POSTCODE:	S41 7TW
DATE :	03/2018	SCALE :	NOT TO SCALE

S. O'Hara

No. in Seal Book 62631

MD

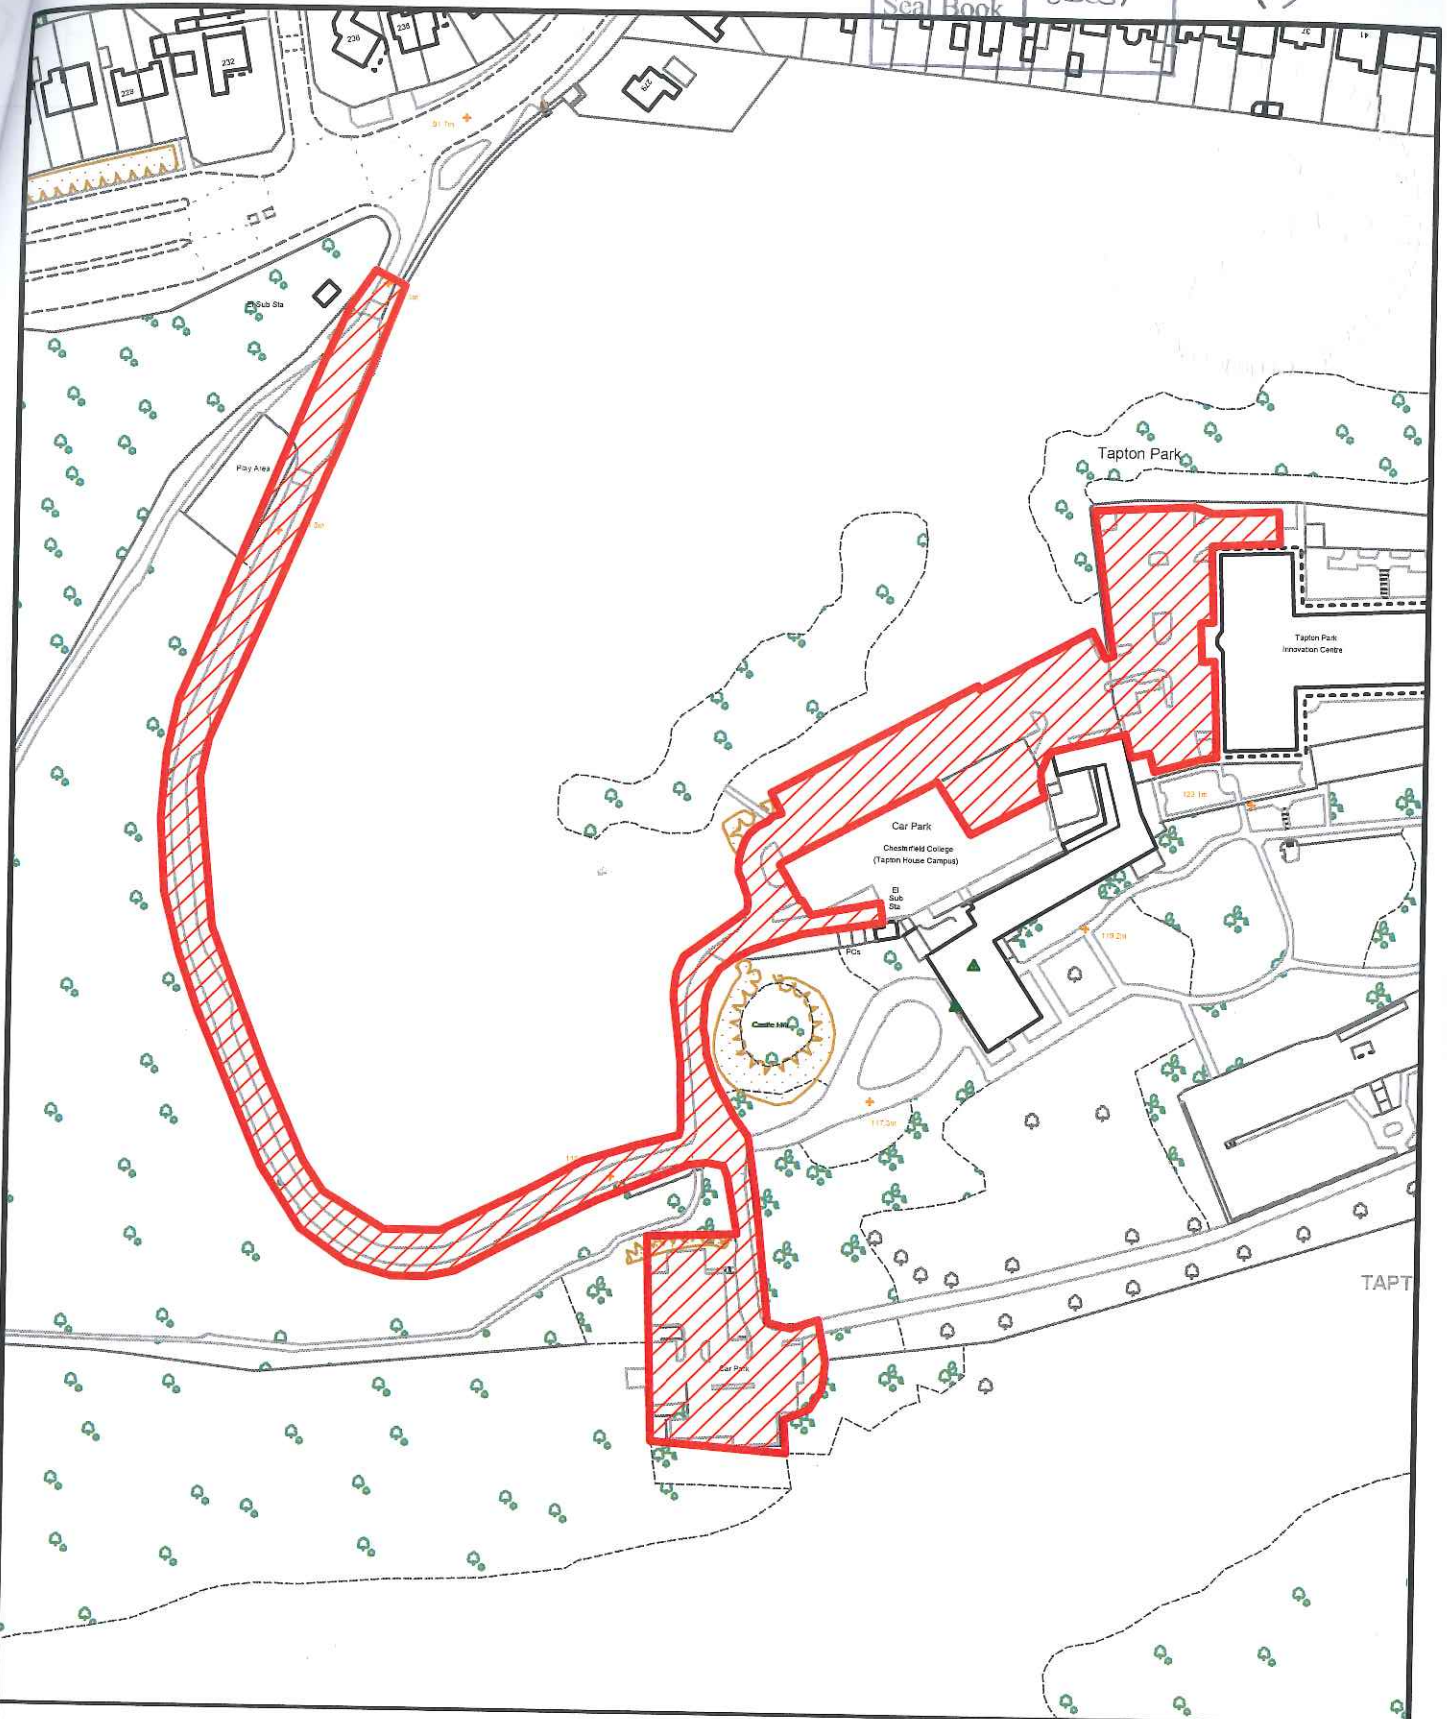

TAPTON PARK CAR PARK

Reproduced from the Ordnance Survey mapping with the permission of the Controller of Her Majesty's Stationery Office; (c) Crown Copyright. Unauthorised reproduction infringes Crown Copyright and may lead to prosecution or civil proceedings. Chesterfield Borough Council Licence No. 100018505 (2004)

CHESTERFIELD BOROUGH COUNCIL (OFF-STREET) PARKING PLACES MODIFICATION ORDER 2018



GRID REF:	439289, 372240	POSTCODE:	S41 0TD
DATE :	03/2018	SCALE :	NOT TO SCALE

S. Office

No. in Seal Book 62631

MS



WARDGATE WAY CAR PARK

Reproduced from the Ordnance Survey mapping with the permission of the Controller of Her Majesty's Stationery Office; (c) Crown Copyright. Unauthorised reproduction infringes Crown Copyright and may lead to prosecution or civil proceedings. Chesterfield Borough Council Licence No. 100018505 (2004)




CHESTERFIELD BOROUGH COUNCIL (OFF-STREET) PARKING PLACES MODIFICATION ORDER 2018

GRID REF:	435510, 372167	POSTCODE:	S40 4SL
DATE :	05/2017	SCALE :	NOT TO SCALE

S.OTTICE


No. in Seal Book 62631

MJD

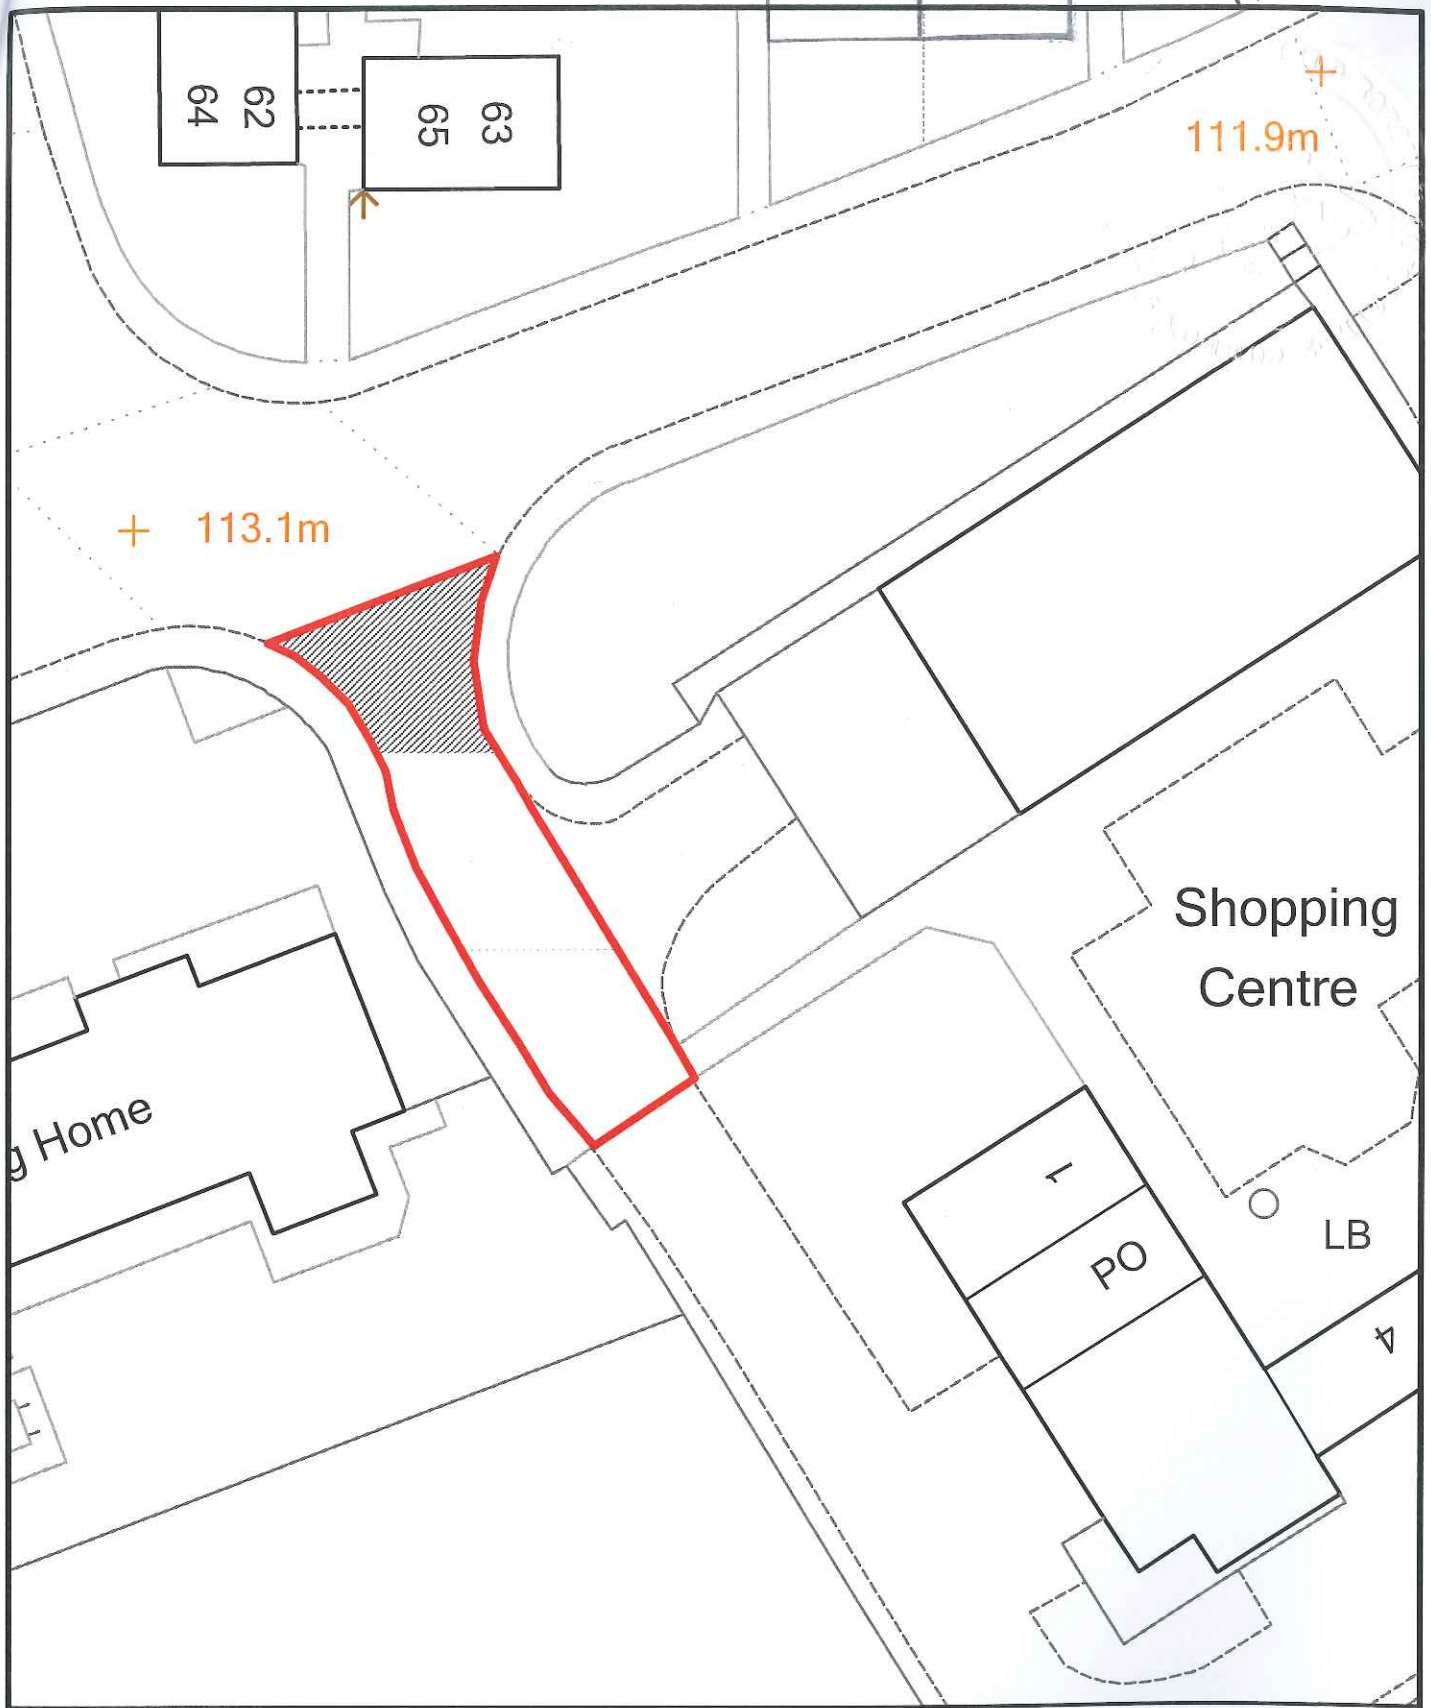

WARDGATE WAY SHOPS (REAR ACCESS)

Reproduced from the Ordnance Survey mapping with the permission of the Controller of Her Majesty's Stationery Office; (c)Crown Copyright. Unauthorised reproduction infringes Crown Copyright and may lead to prosecution or civil proceedings. Chesterfield Borough Council Licence No. 100018505 (2004)

	CHESTERFIELD BOROUGH COUNCIL (OFF-STREET) PARKING PLACES MODIFICATION ORDER 2018			
	GRID REF:	435510, 372167	POSTCODE:	S40 4SL
	DATE :	02/2018	SCALE :	NOT TO SCALE