



CBC Brownfield Site Register: (31/12/17)³


Site Reference: 383

Ryro Engineering, Shaw Street, Chesterfield

Legend:

Brownfield Site Extent


Full Site Boundary (LAA)

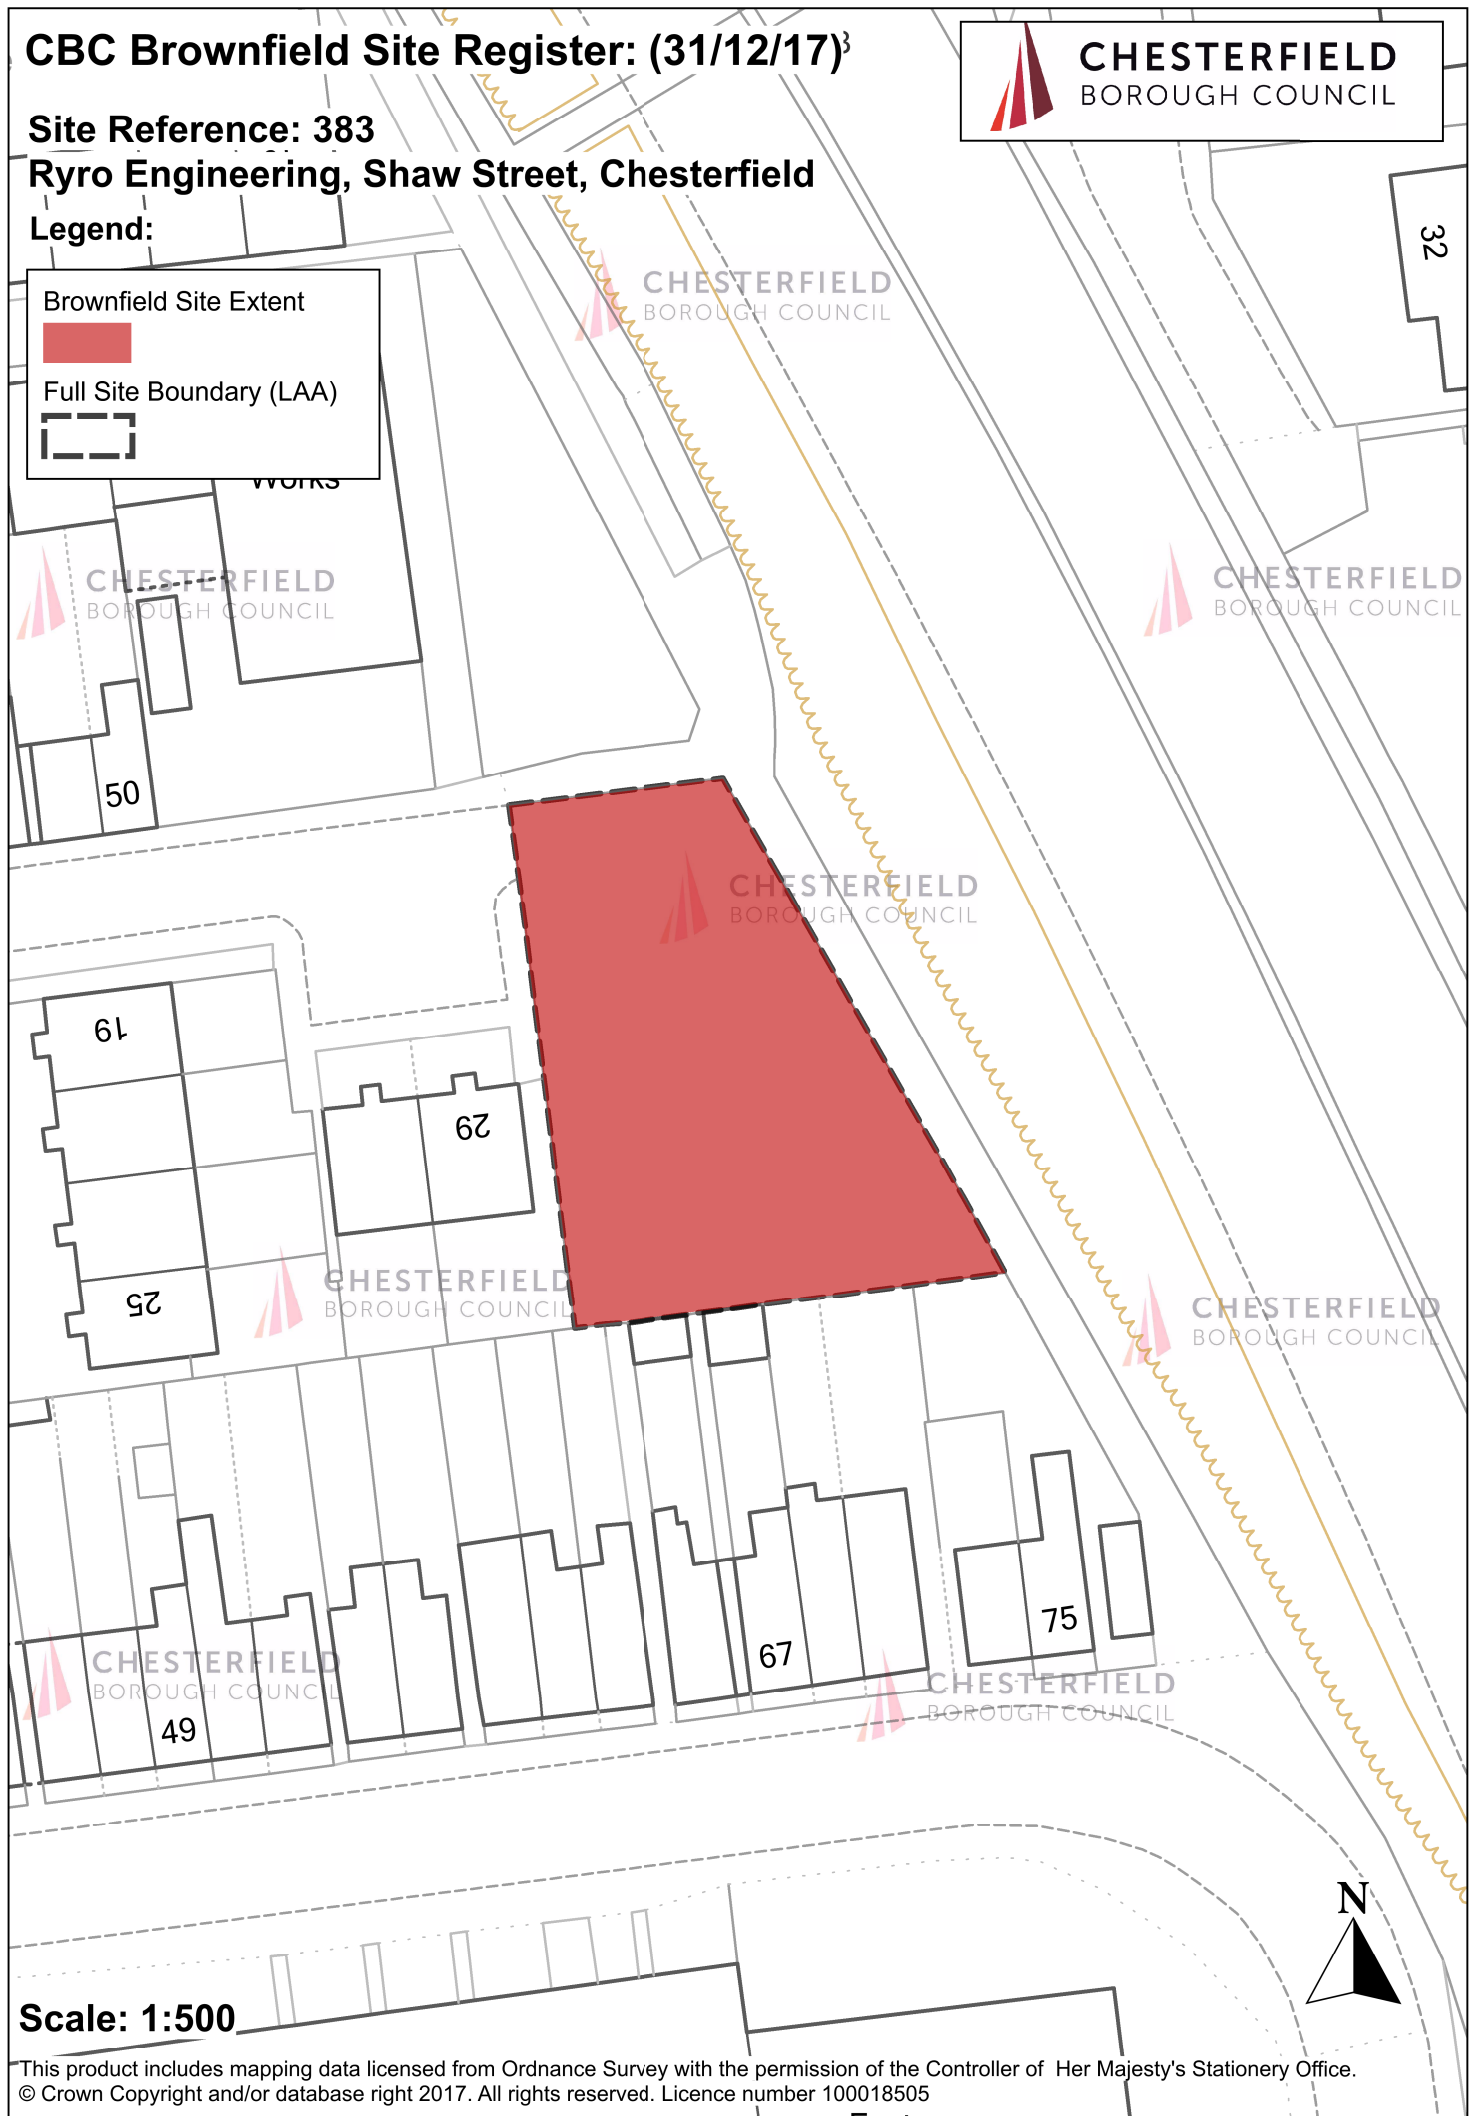


Scale: 1:500

