

CBC Brownfield Site Register: (31/12/17)




Site Reference: 390

Jacksons Bakery, New Hall Road, Chesterfield

Legend:

Brownfield Site Extent

Full Site Boundary (LAA)

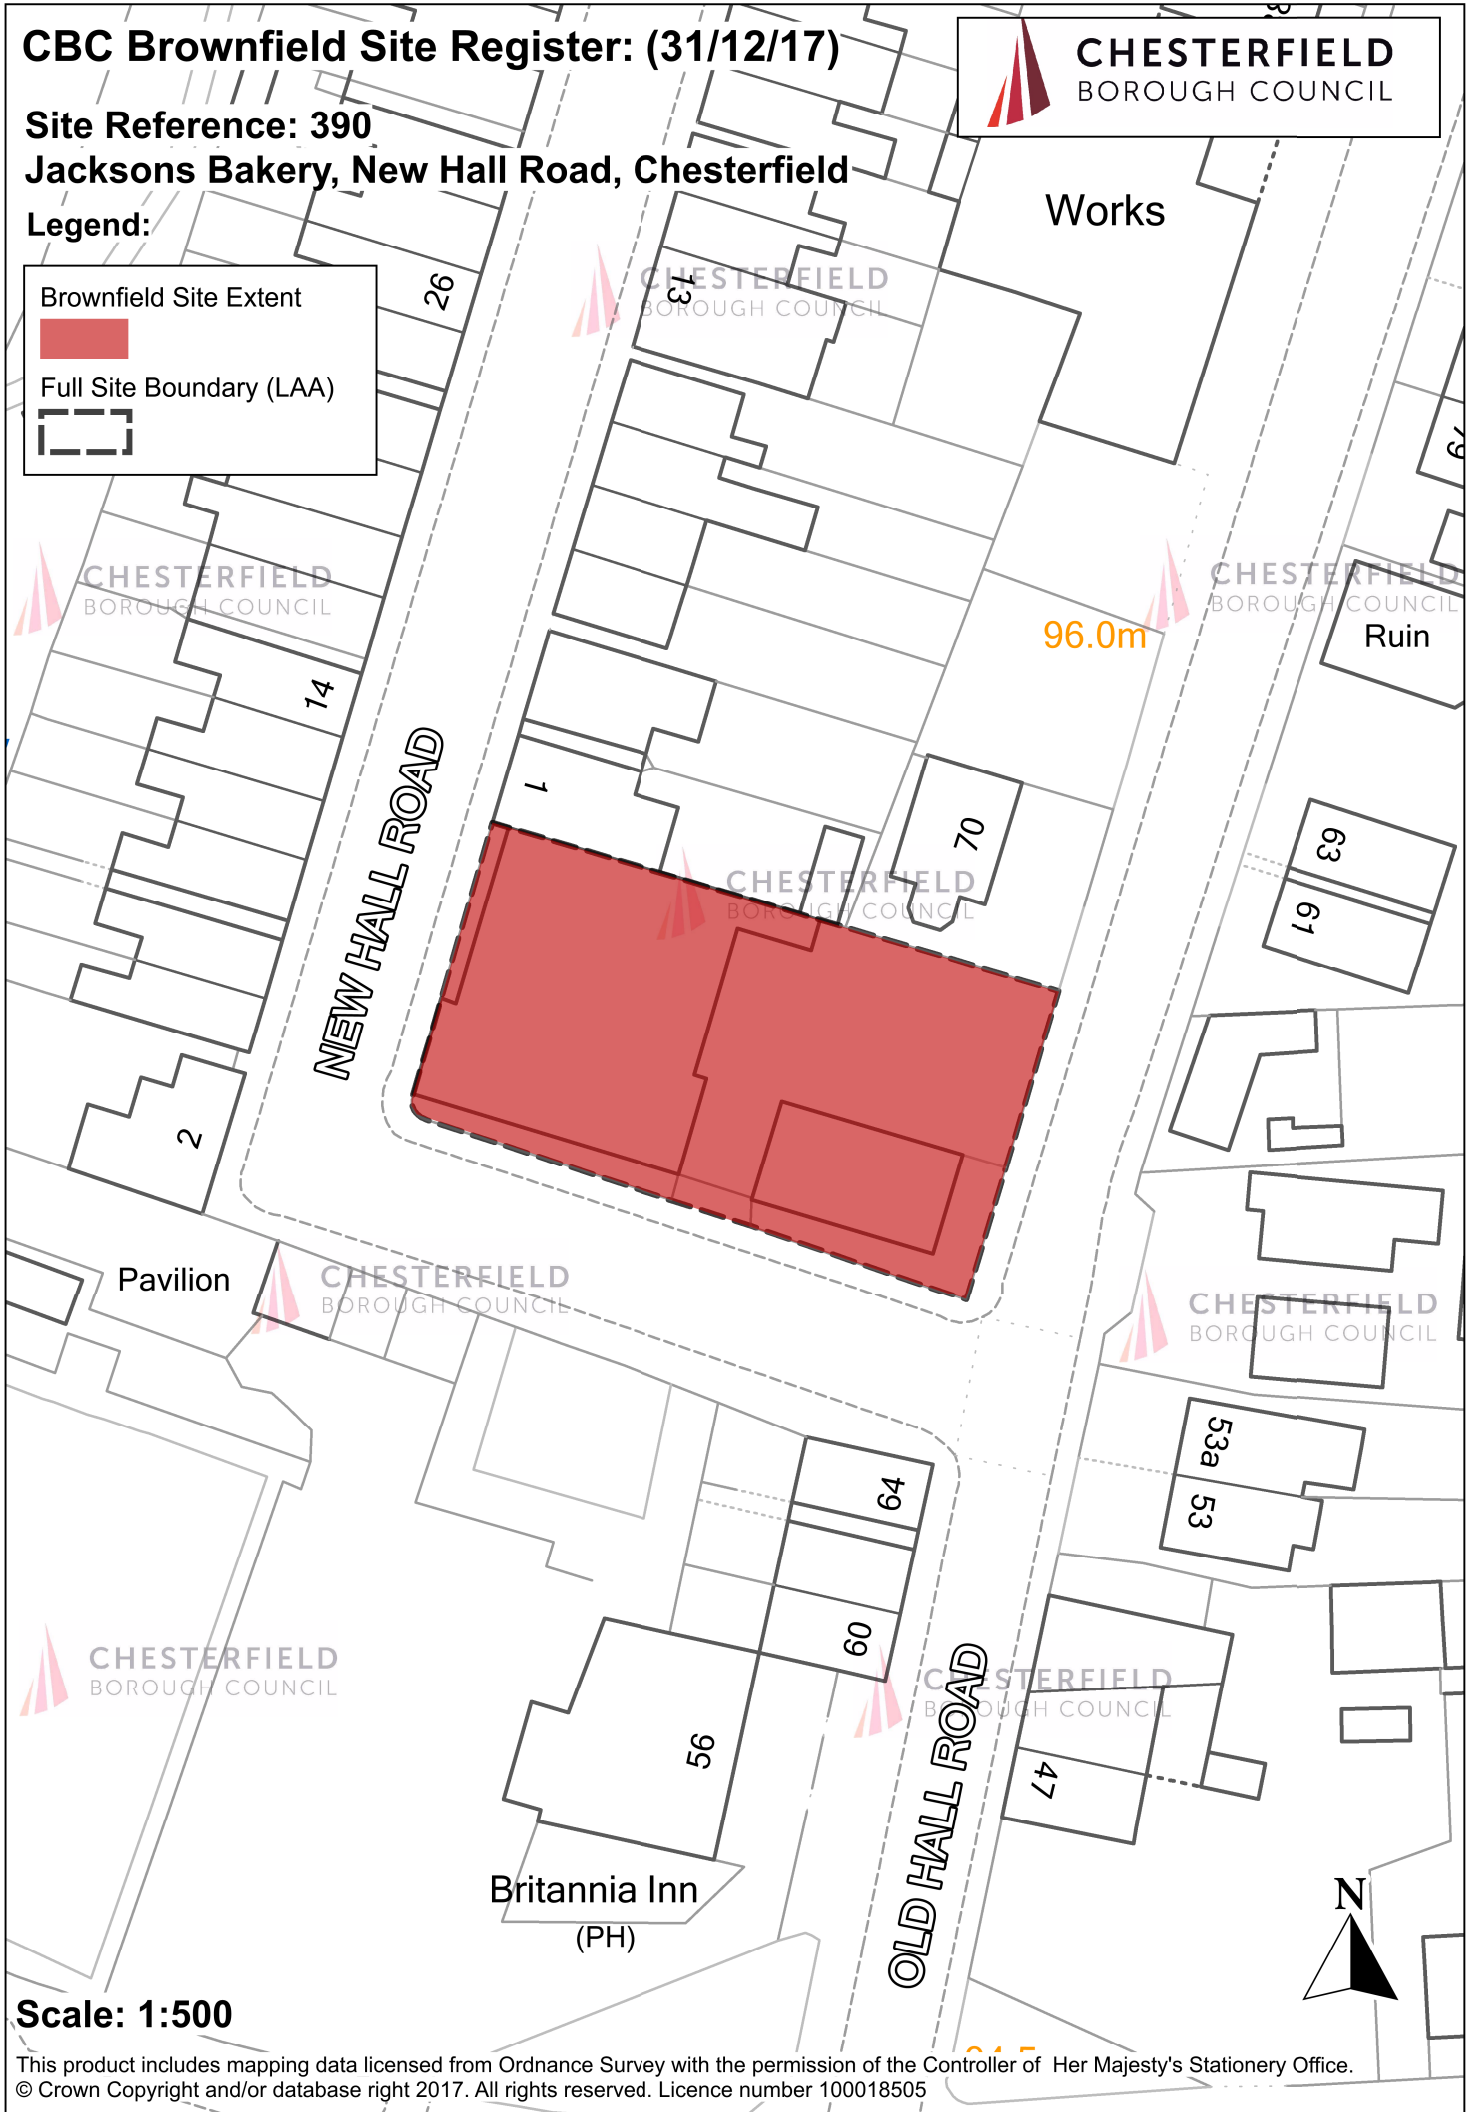

Scale: 1:500

This product includes mapping data licensed from Ordnance Survey with the permission of the Controller of Her Majesty's Stationery Office.
© Crown Copyright and/or database right 2017. All rights reserved. Licence number 100018505